



State Route 1018, Section D50 Old Route 11 over Norfolk Southern Railroad


Preliminary Plans Display

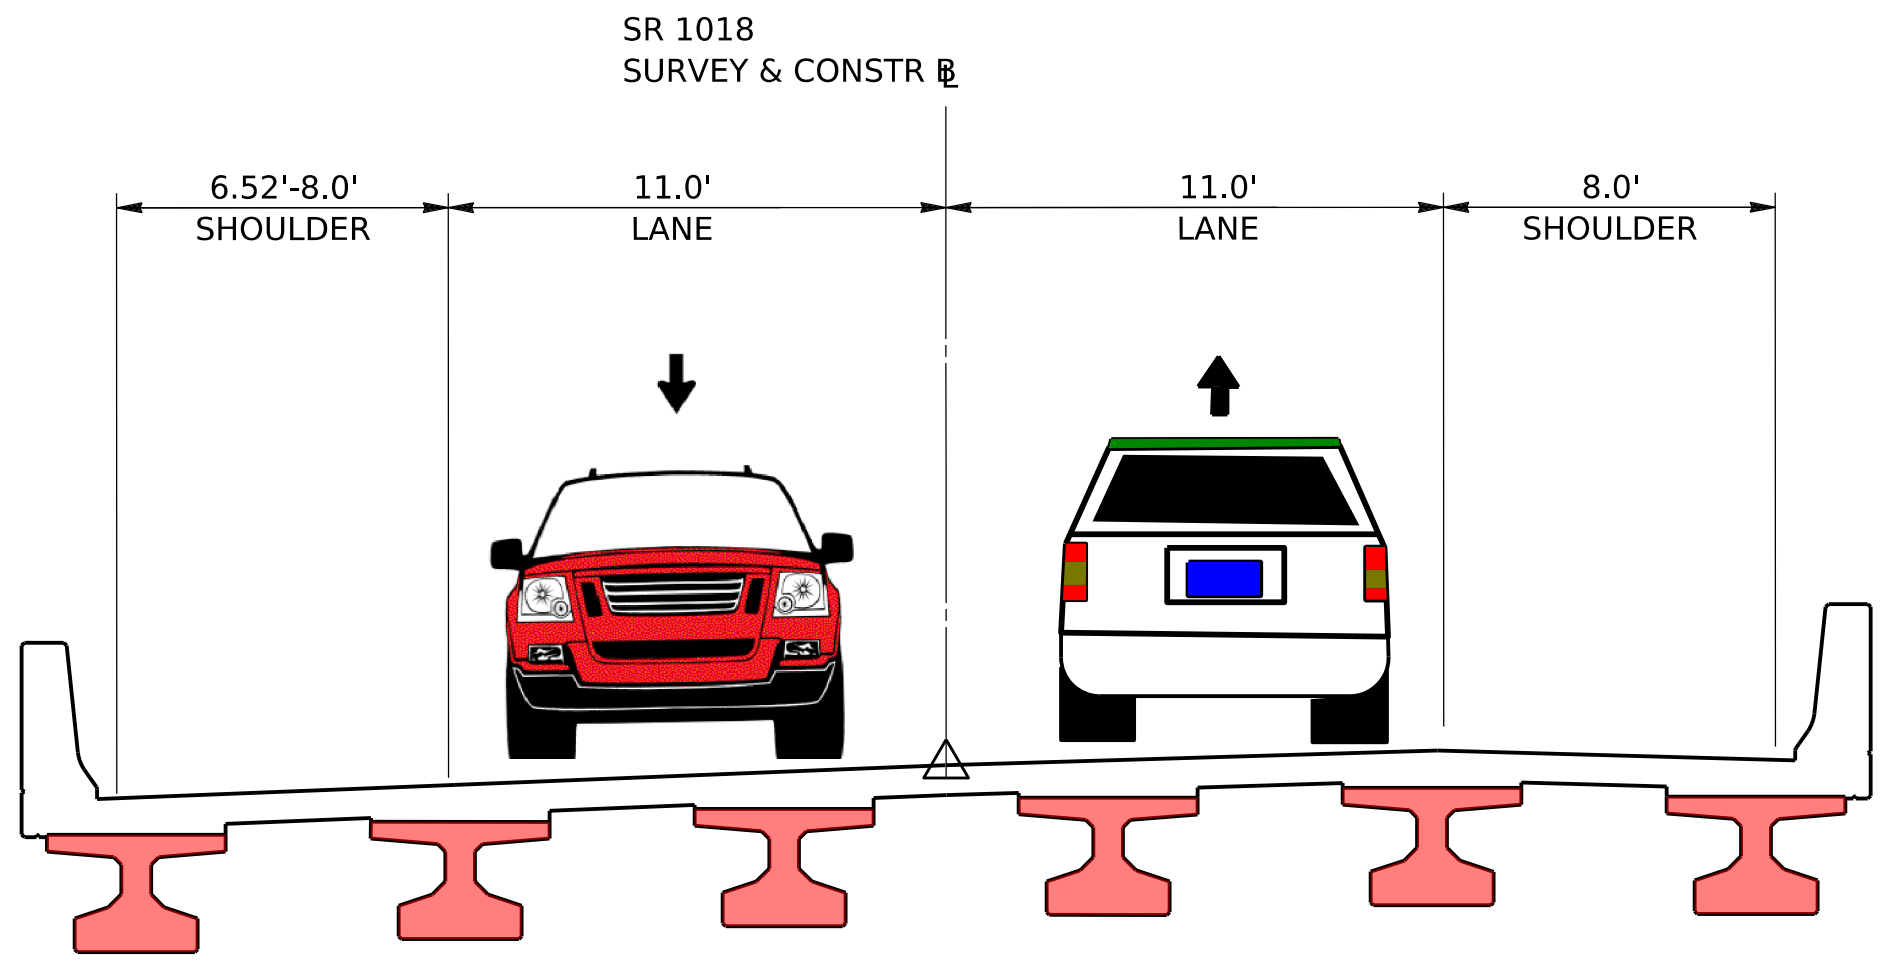

BRIDGE SECTION
NOT TO SCALE

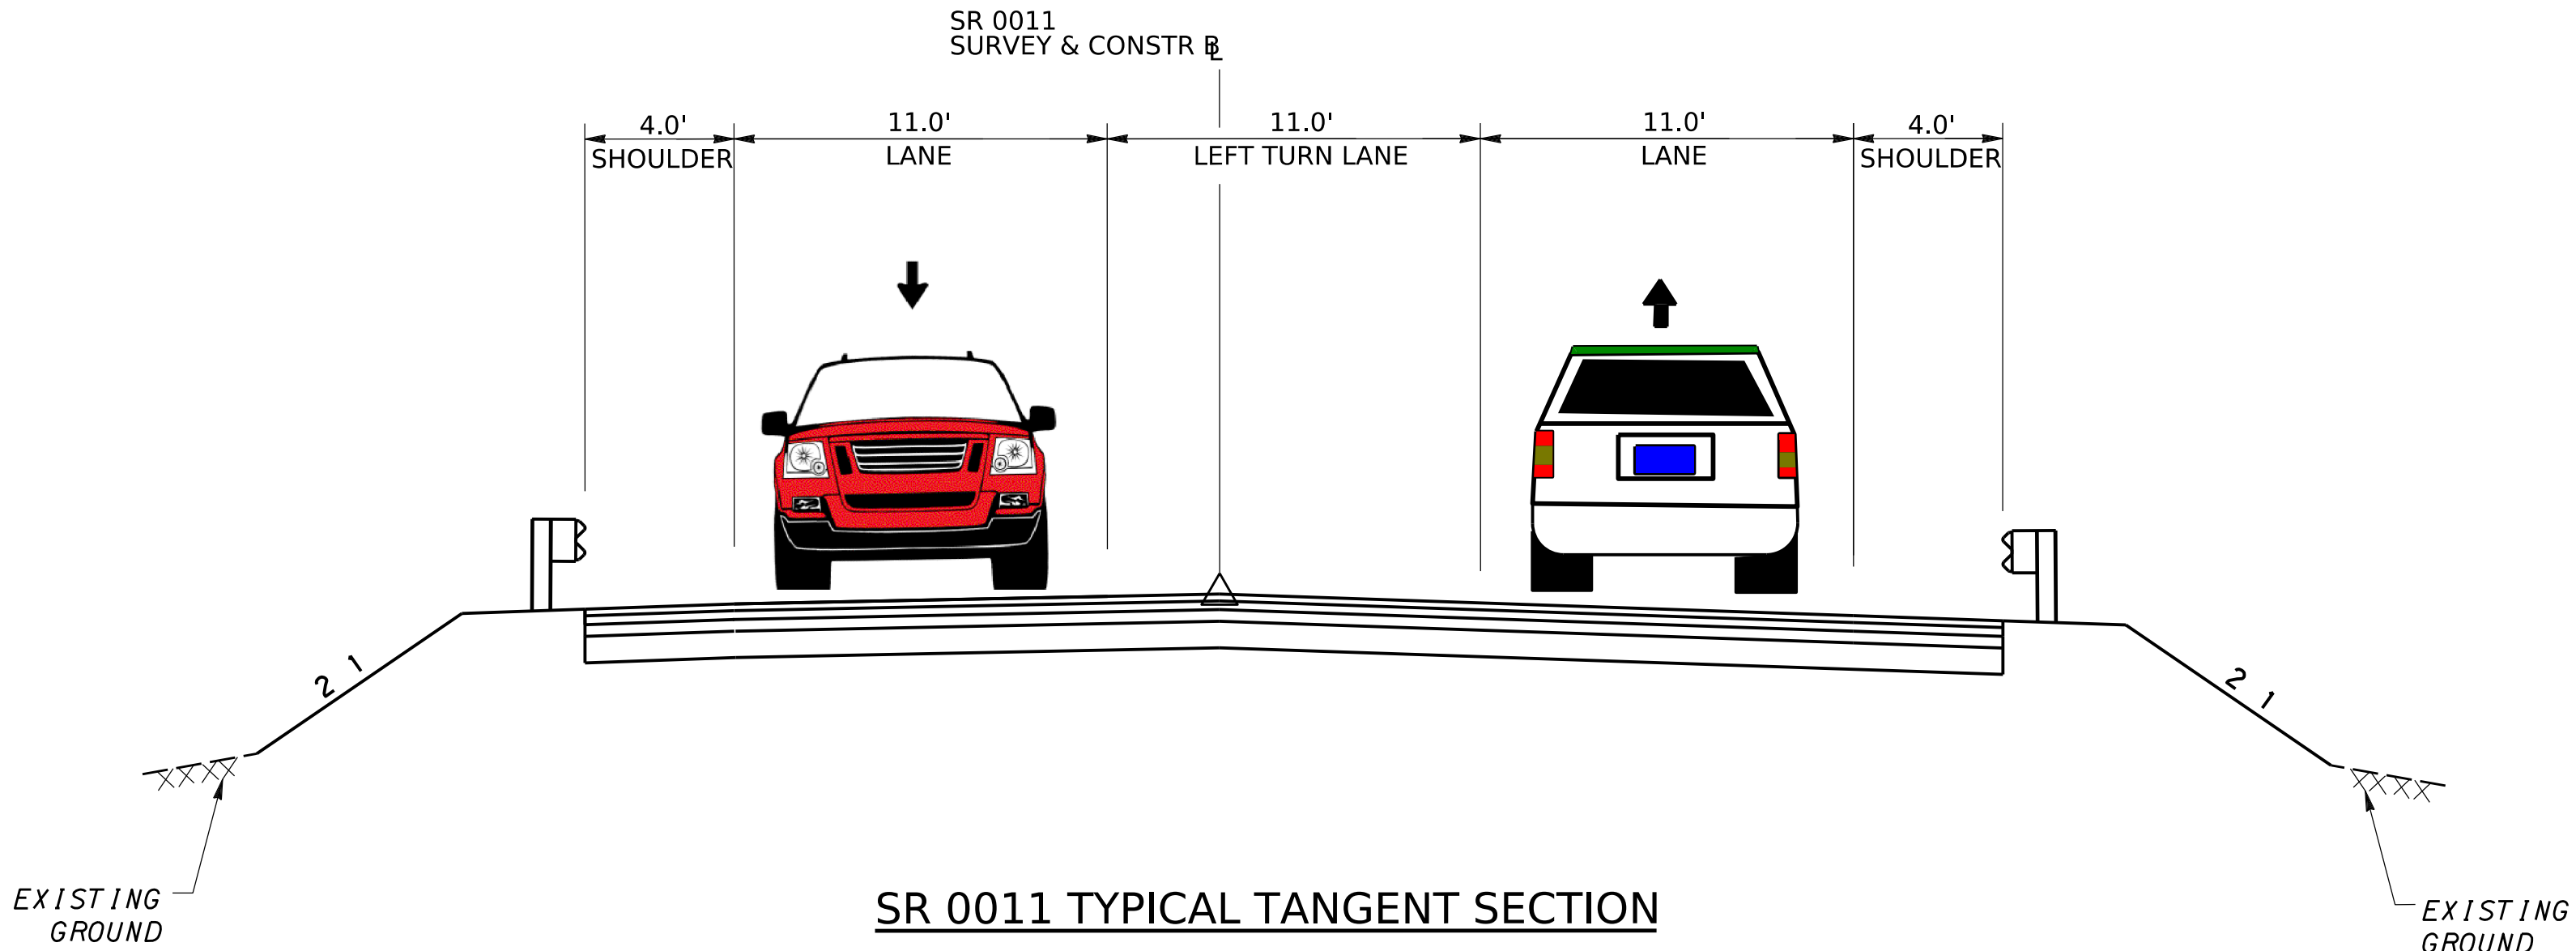

SR 0011 TYPICAL TANGENT SECTION
NOT TO SCALE

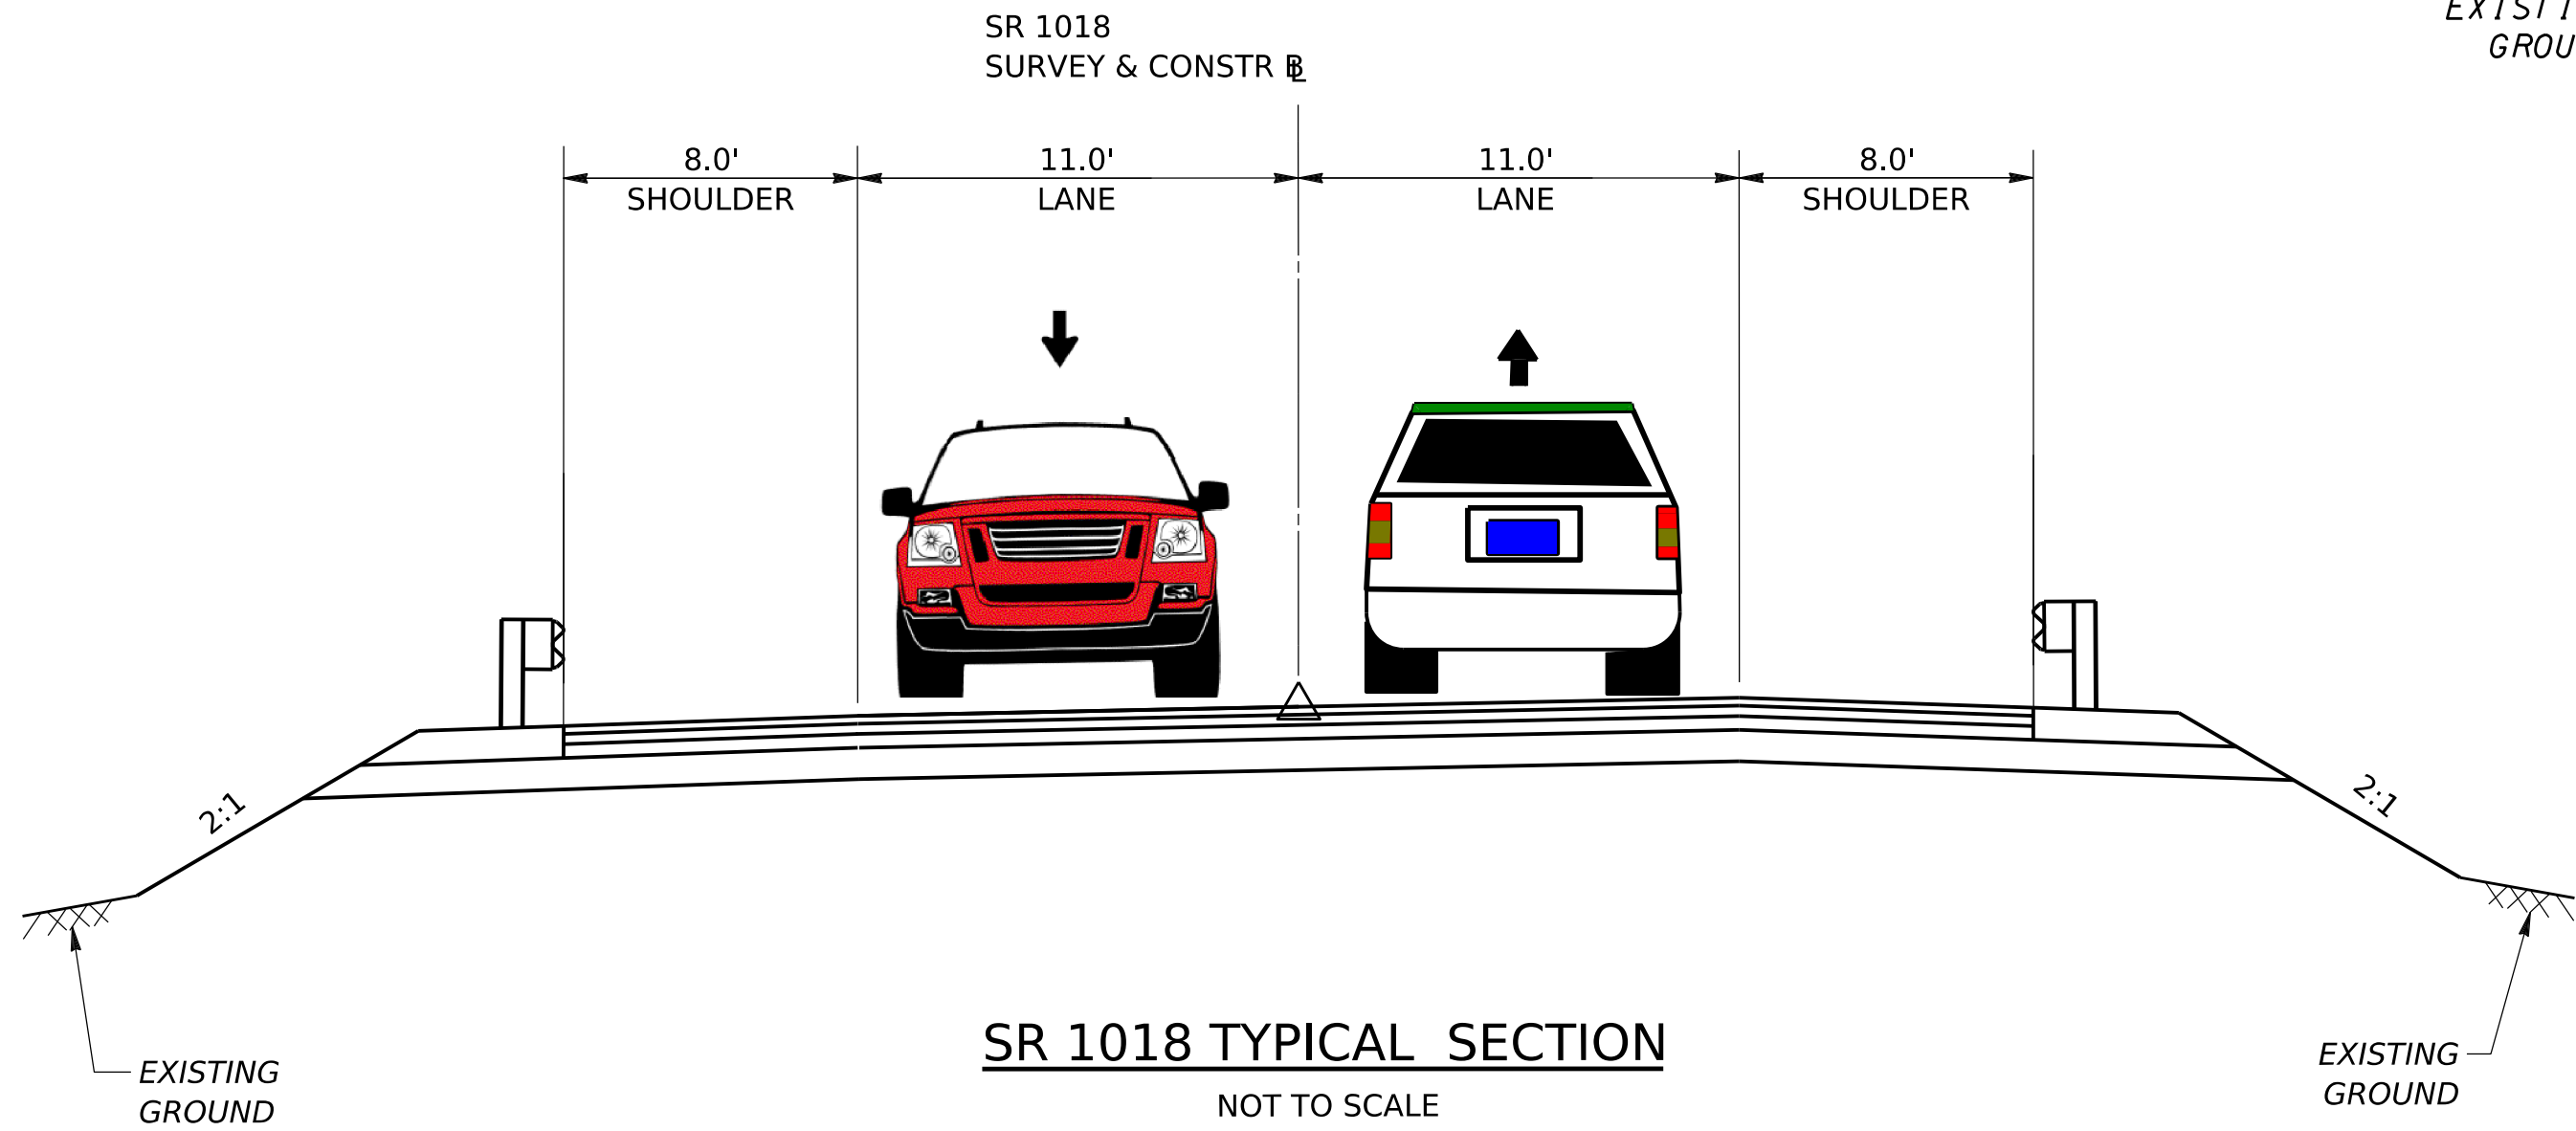

SR 1018 TYPICAL SECTION
NOT TO SCALE

GENERAL TYPICAL