





SR 8021 RAMP A PLAN AND TYPICAL SECTION

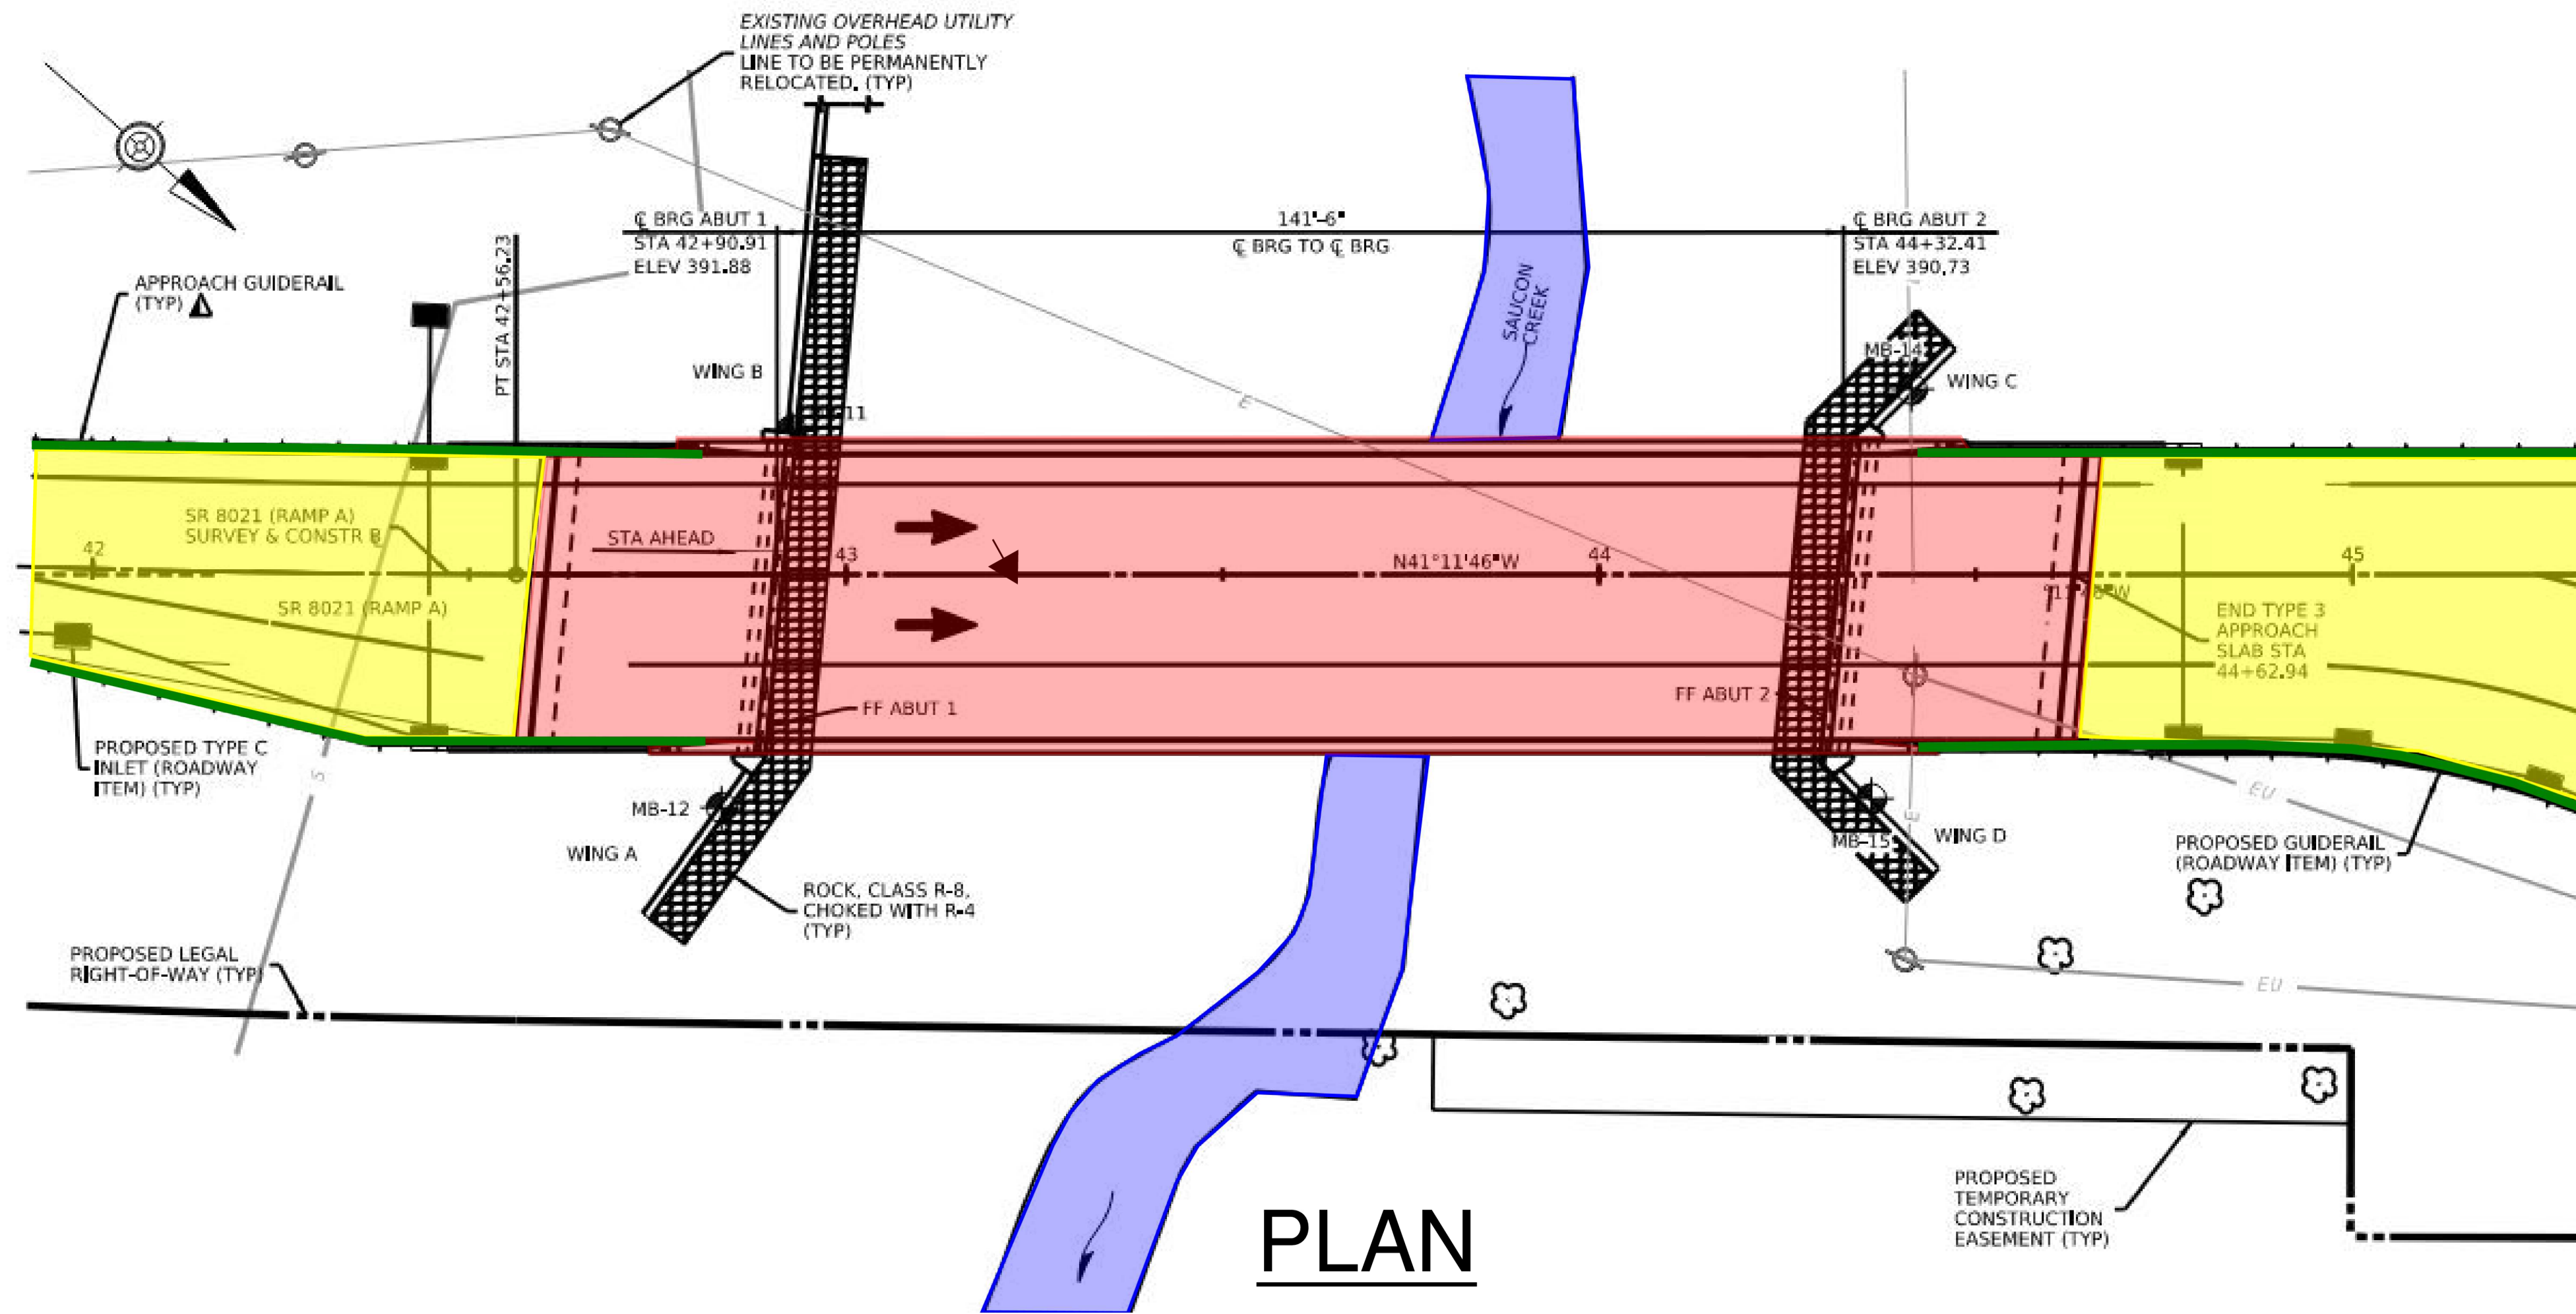

PLAN

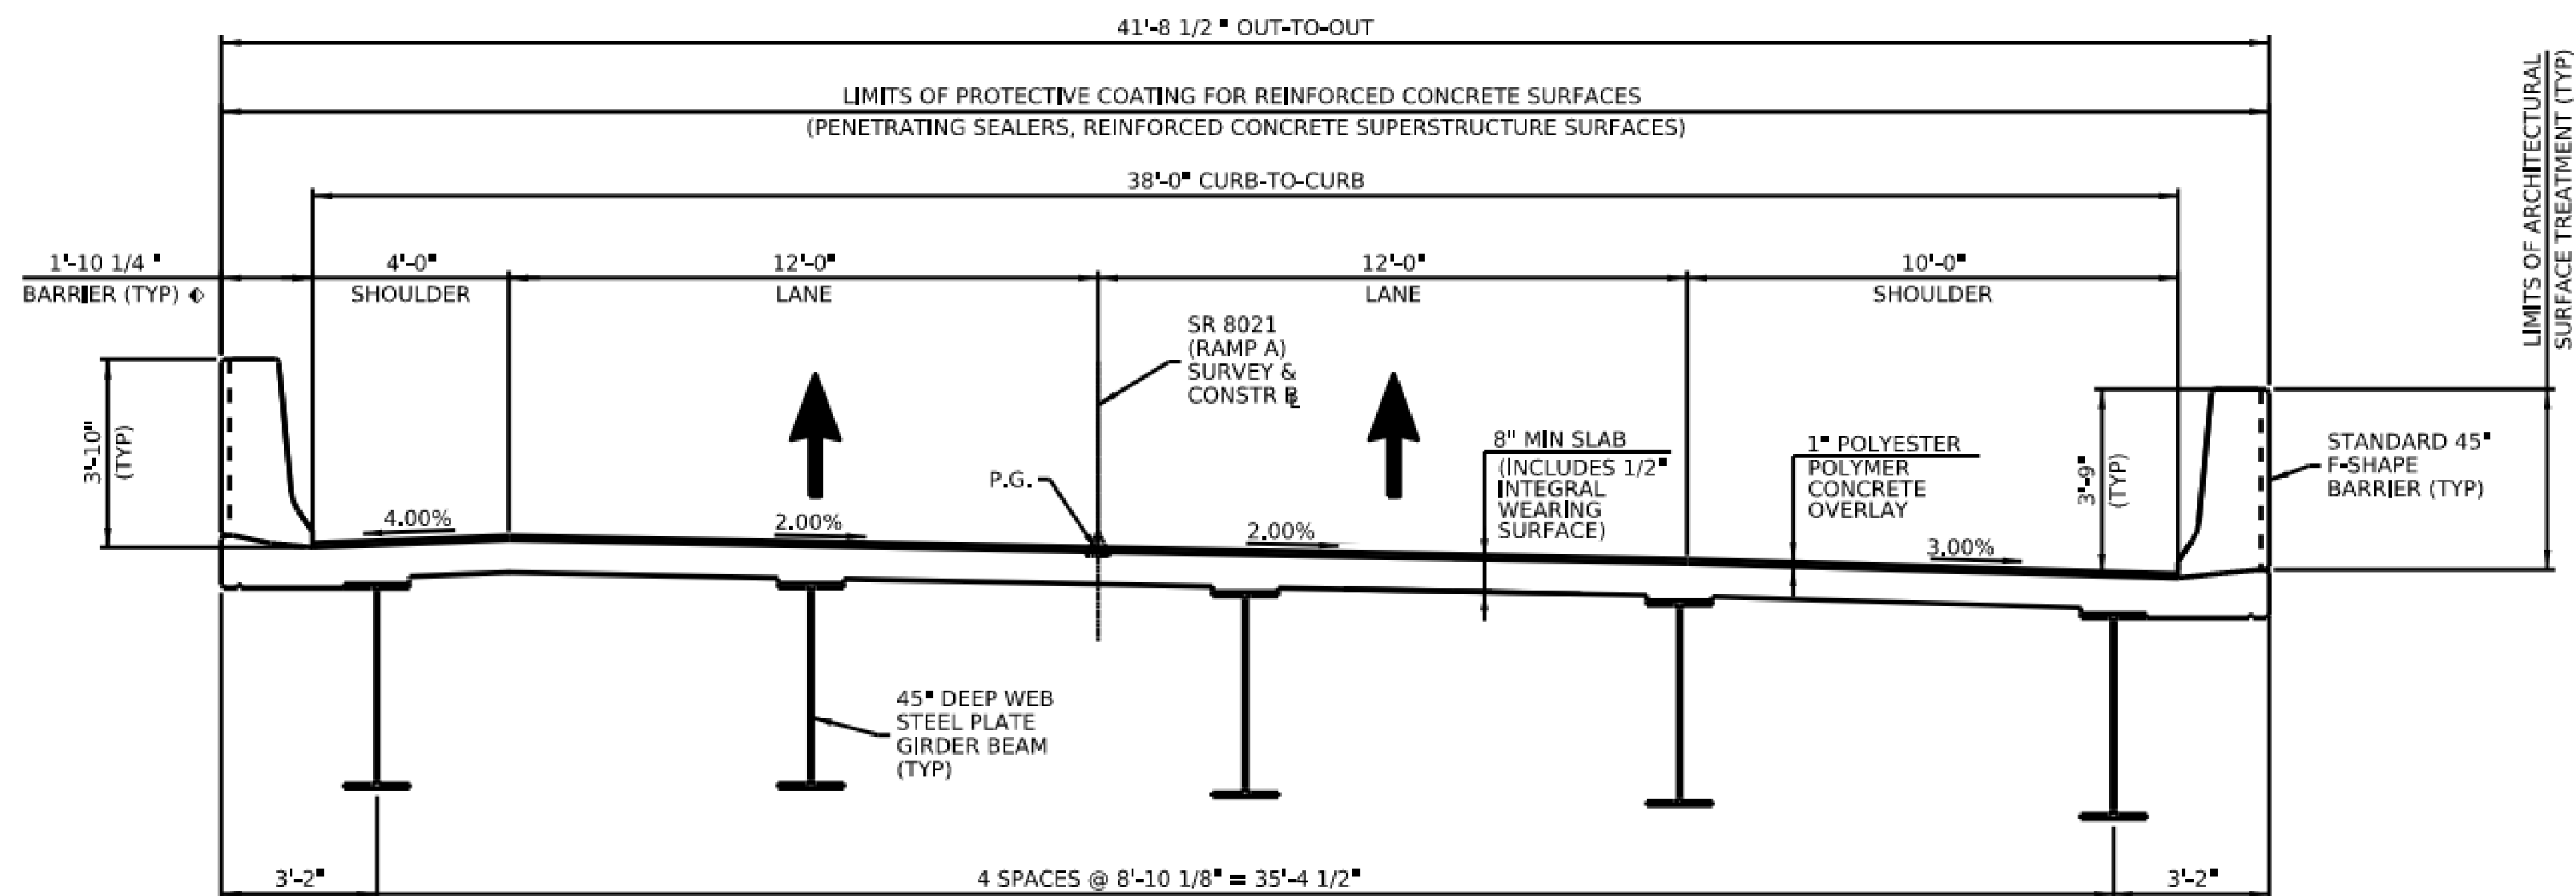

TYPICAL SECTION

LEGEND

- SAUCON CREEK
- PROPOSED DECK & BARRIERS
- PROPOSED GUIDERAIL
- PROPOSED ROADWAY

◊ CONSERVATIVELY INCLUDES ADDITIONAL 2" FOR ARCHITECTURAL SURFACE TREATMENT TO THE OUTSIDE FACE OF BARRIER