


Sterling Rd Safety Improvement Project

CDM Smith
pennsylvania
DEPARTMENT OF TRANSPORTATION


LEGEND

-  STAGE 1 WORK ZONE
-  TRAFFIC FLOW ARROW
-  CHANNELIZING DEVICE
-  TEMPORARY CONCRETE BARRIER
-  TEMPORARY IMPACT ATTENUATING DEVICE
-  TEMPORARY SIGN POST

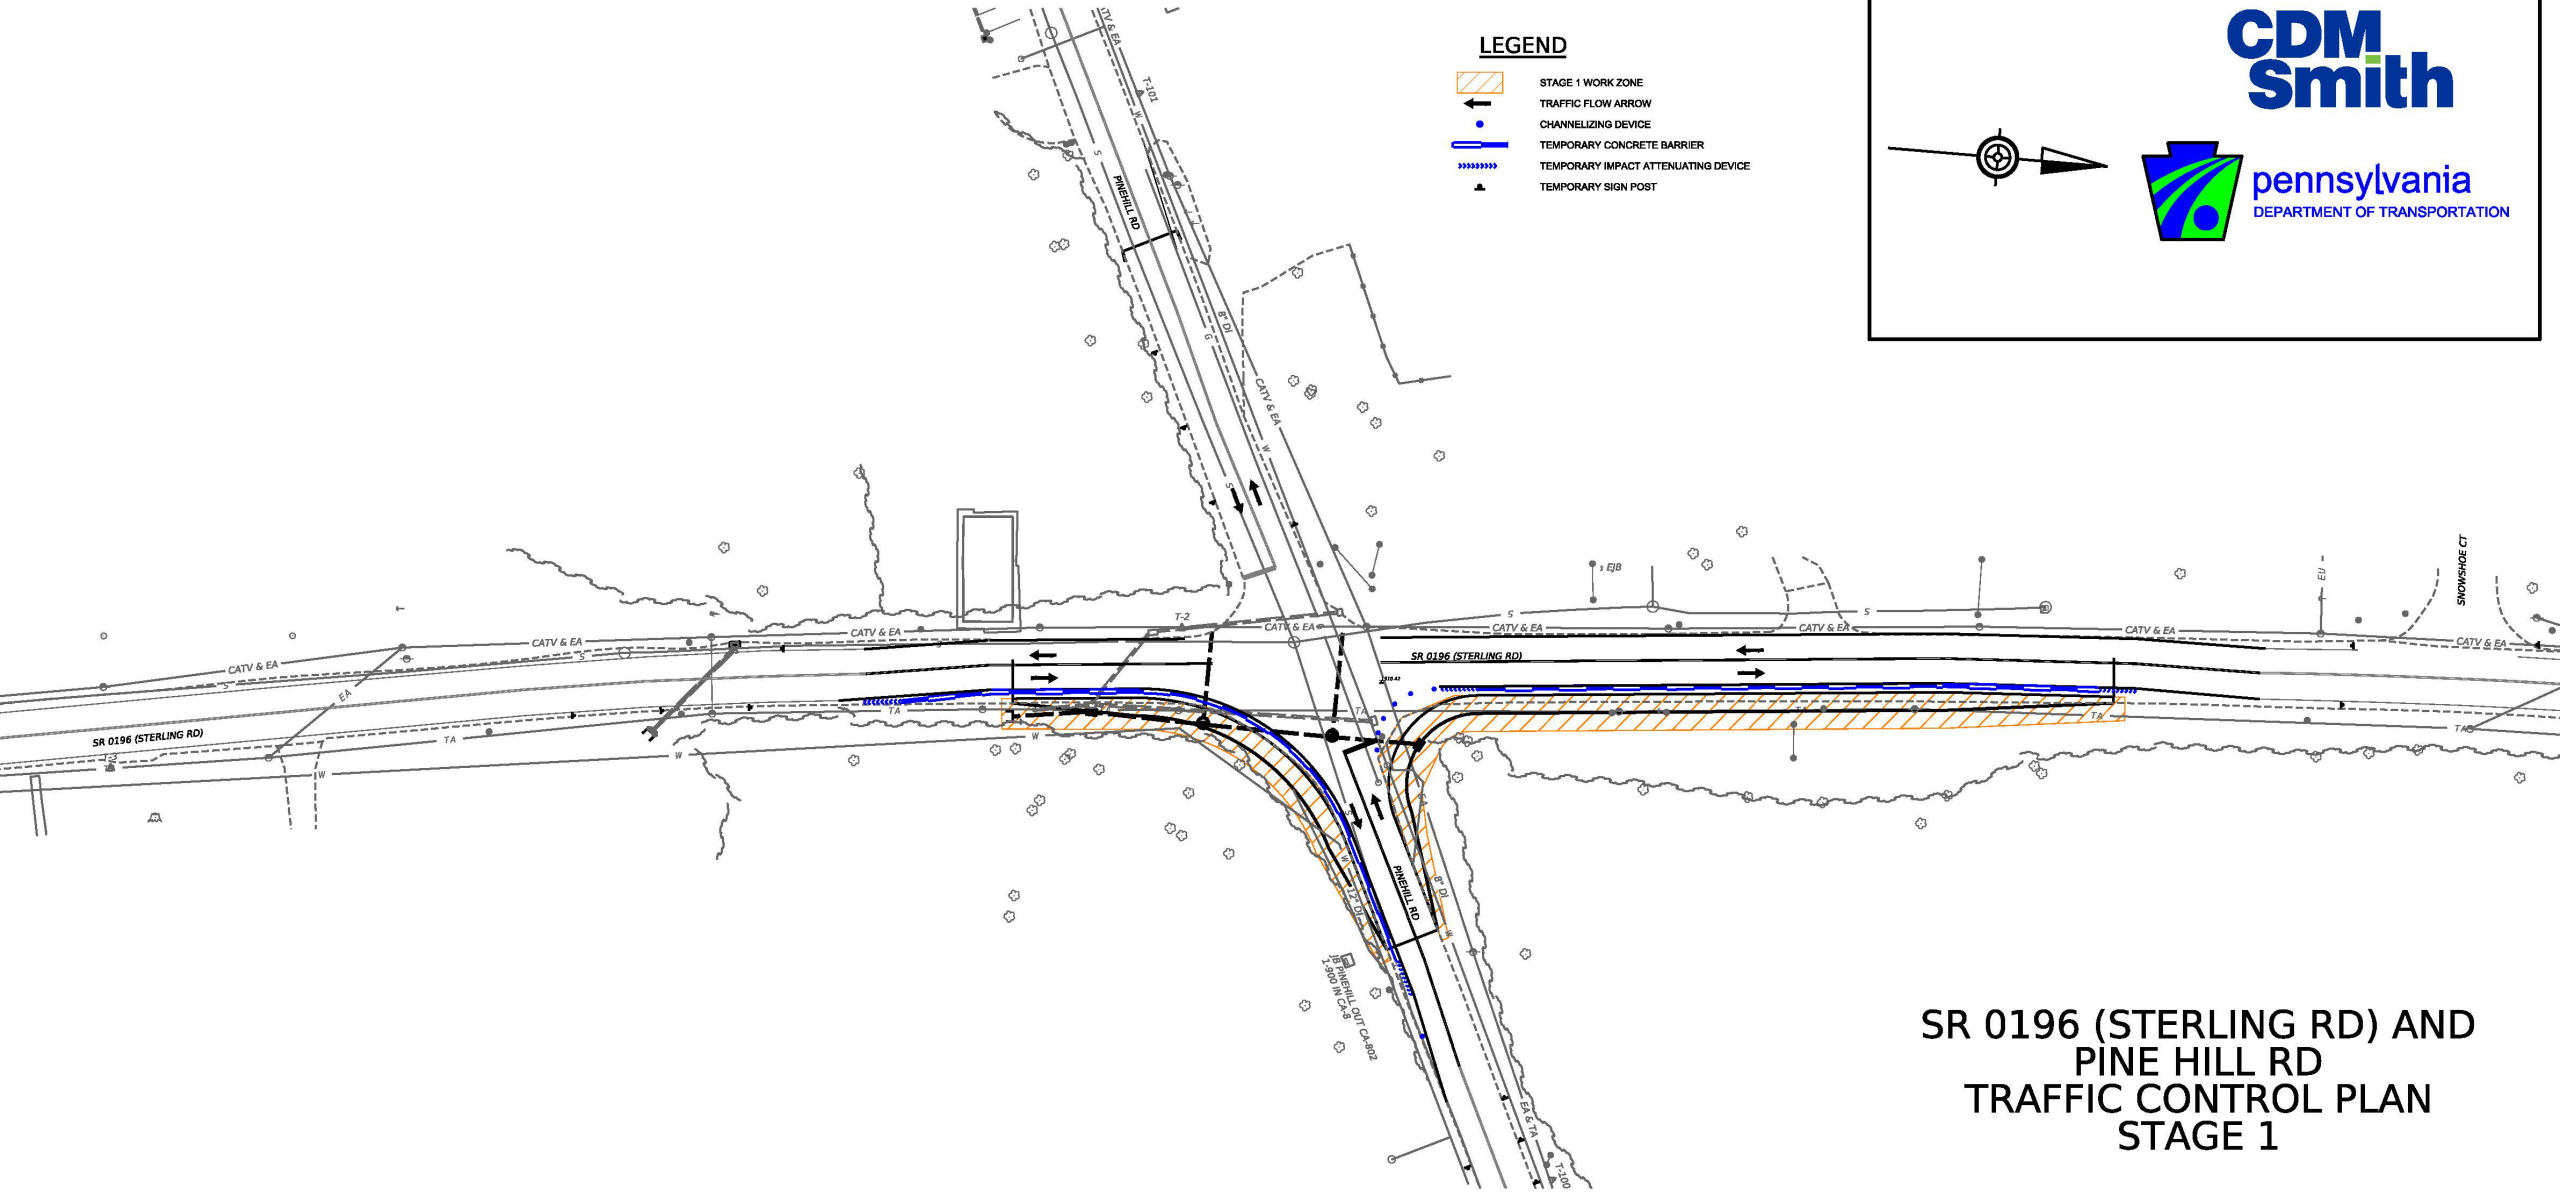


SR 0196 (STERLING RD) AND
PINE HILL RD
TRAFFIC CONTROL PLAN
STAGE 1

Sterling Rd Safety Improvement Project

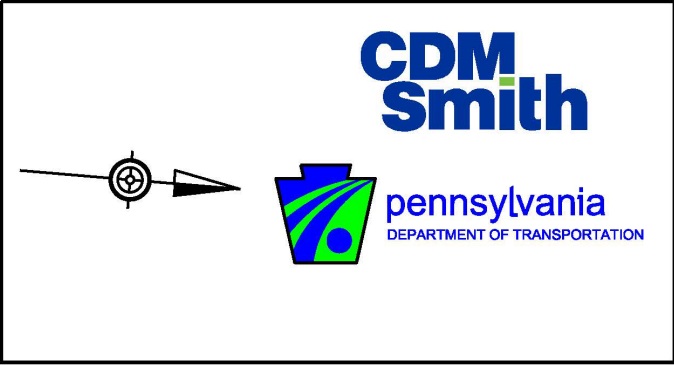


LEGEND

-  STAGE 2 WORK ZONE
-  TRAFFIC FLOW ARROW
-  CHANNELIZING DEVICE
-  TEMPORARY CONCRETE BARRIER
-  TEMPORARY IMPACT ATTENUATING DEVICE
-  TEMPORARY SIGN POST

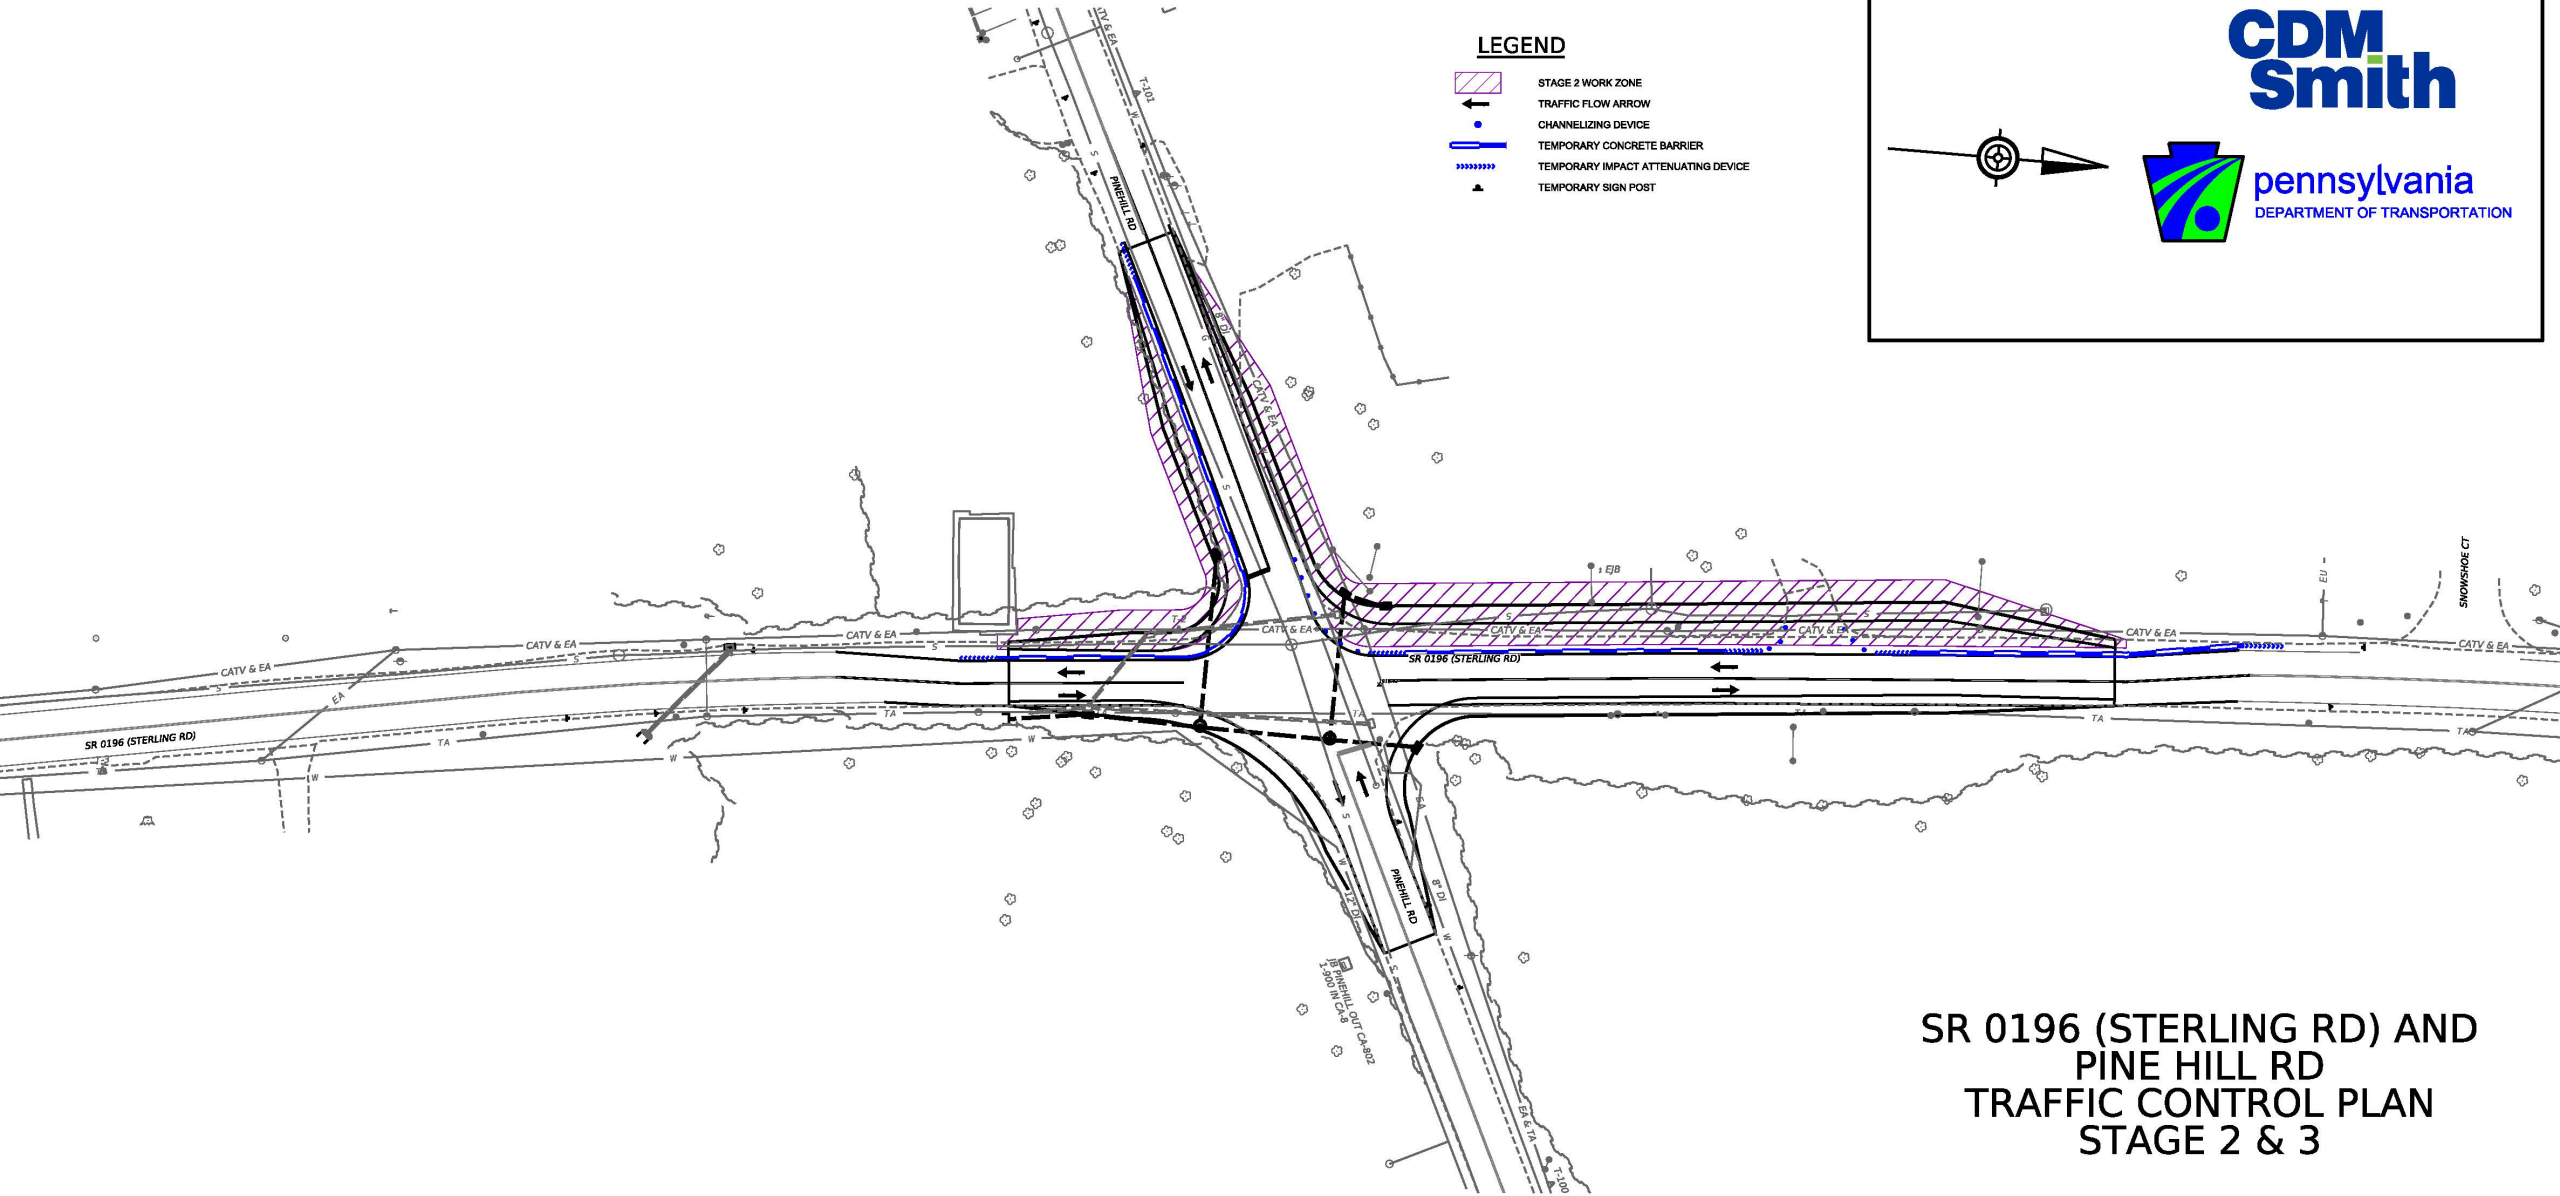


SR 0196 (STERLING RD) AND
PINE HILL RD
TRAFFIC CONTROL PLAN
STAGE 2 & 3

Sterling Rd Safety Improvement Project

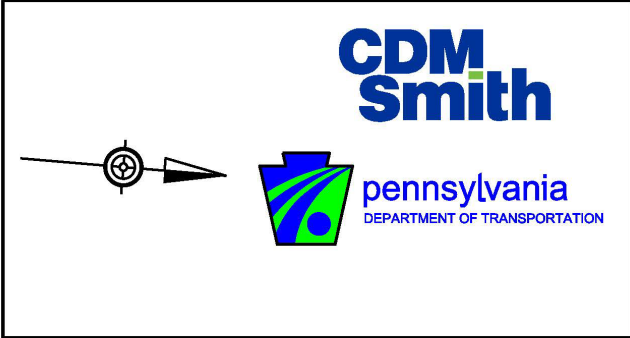


LEGEND

-  STAGE 1 WORK ZONE
-  TRAFFIC FLOW ARROW
-  CHANNELIZING DEVICE
-  TEMPORARY CONCRETE BARRIER
-  TEMPORARY IMPACT ATTENUATING DEVICE
-  TEMPORARY SIGN POST

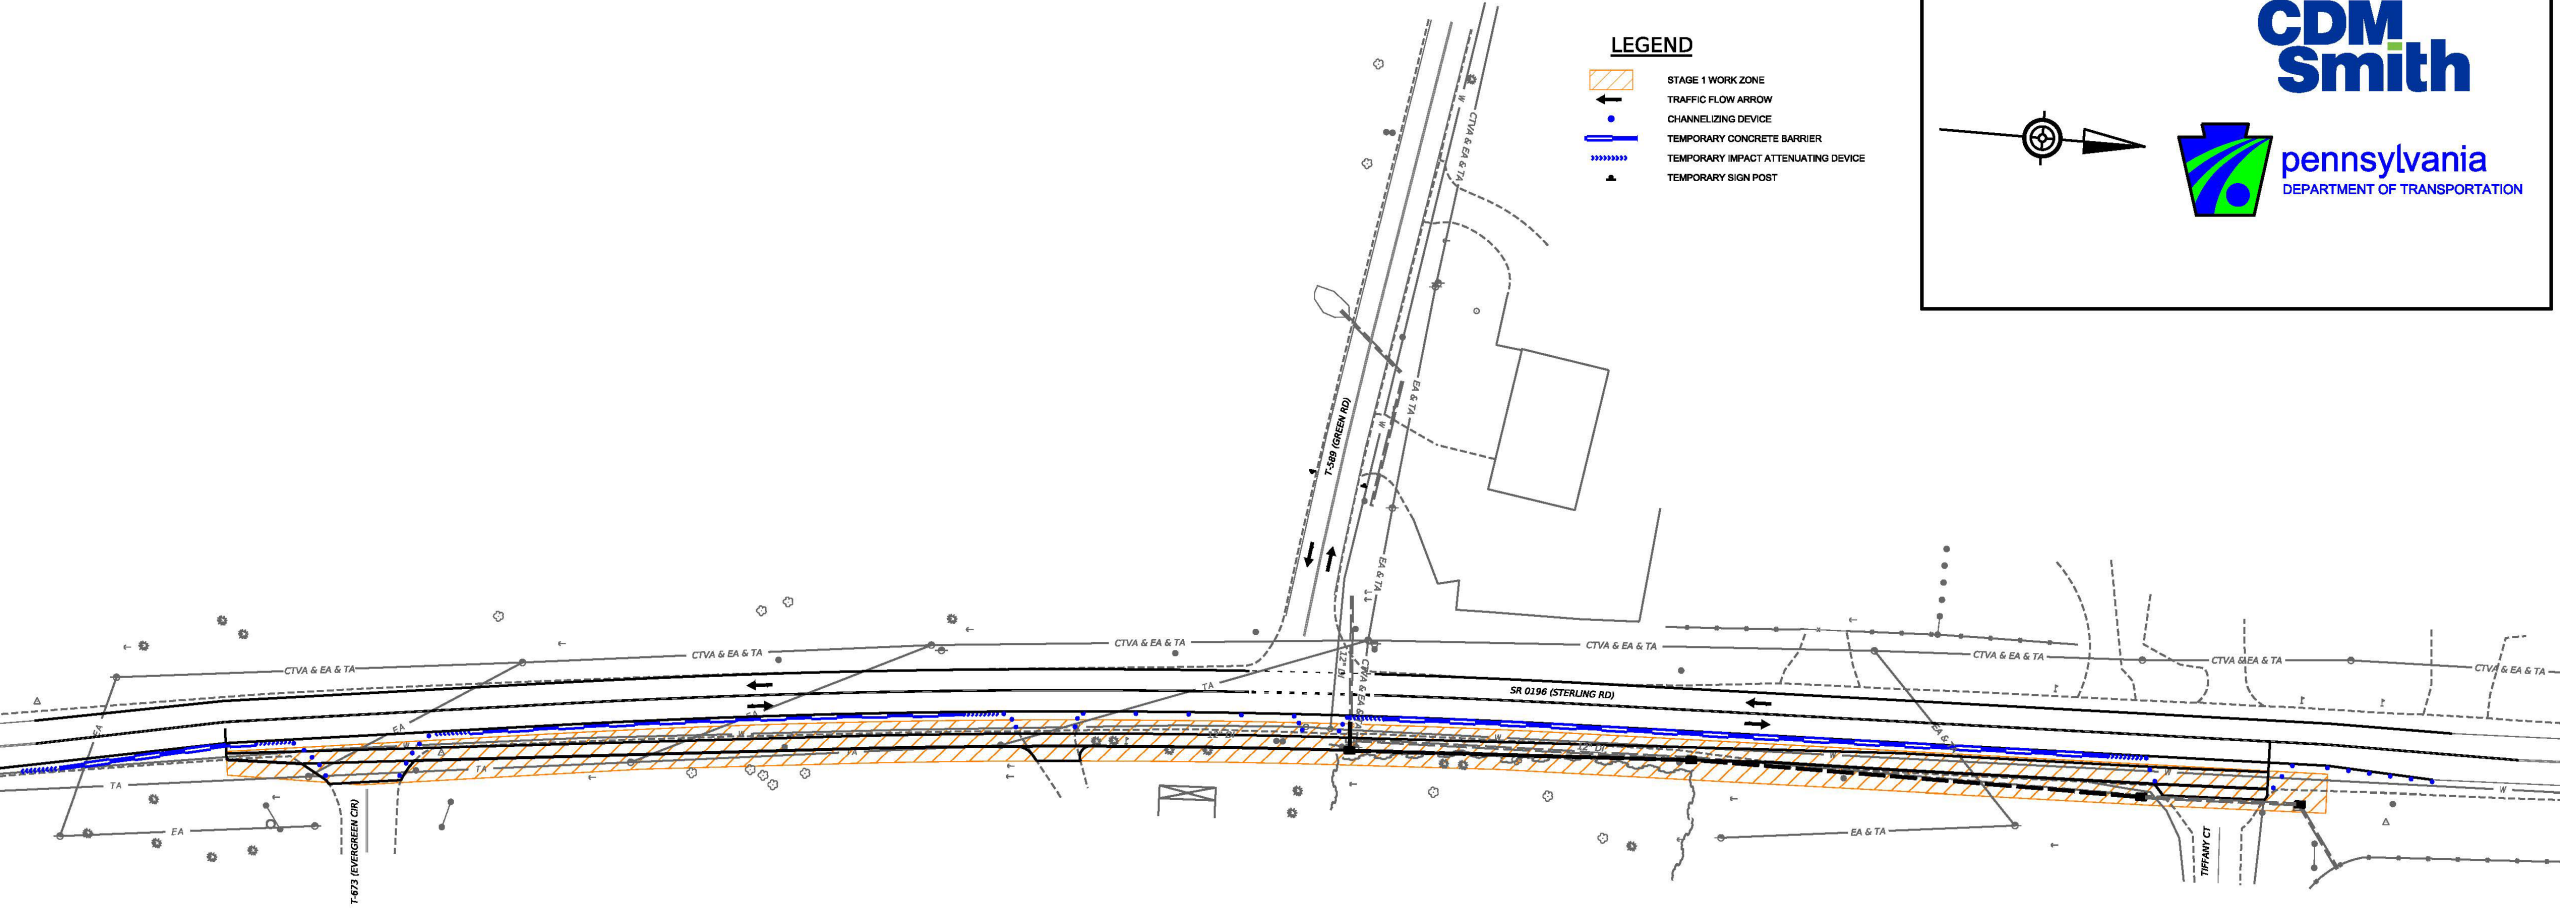

SR 0196 (STERLING RD) AND
T589 (GREEN RD)
TRAFFIC CONTROL PLAN
STAGE 1

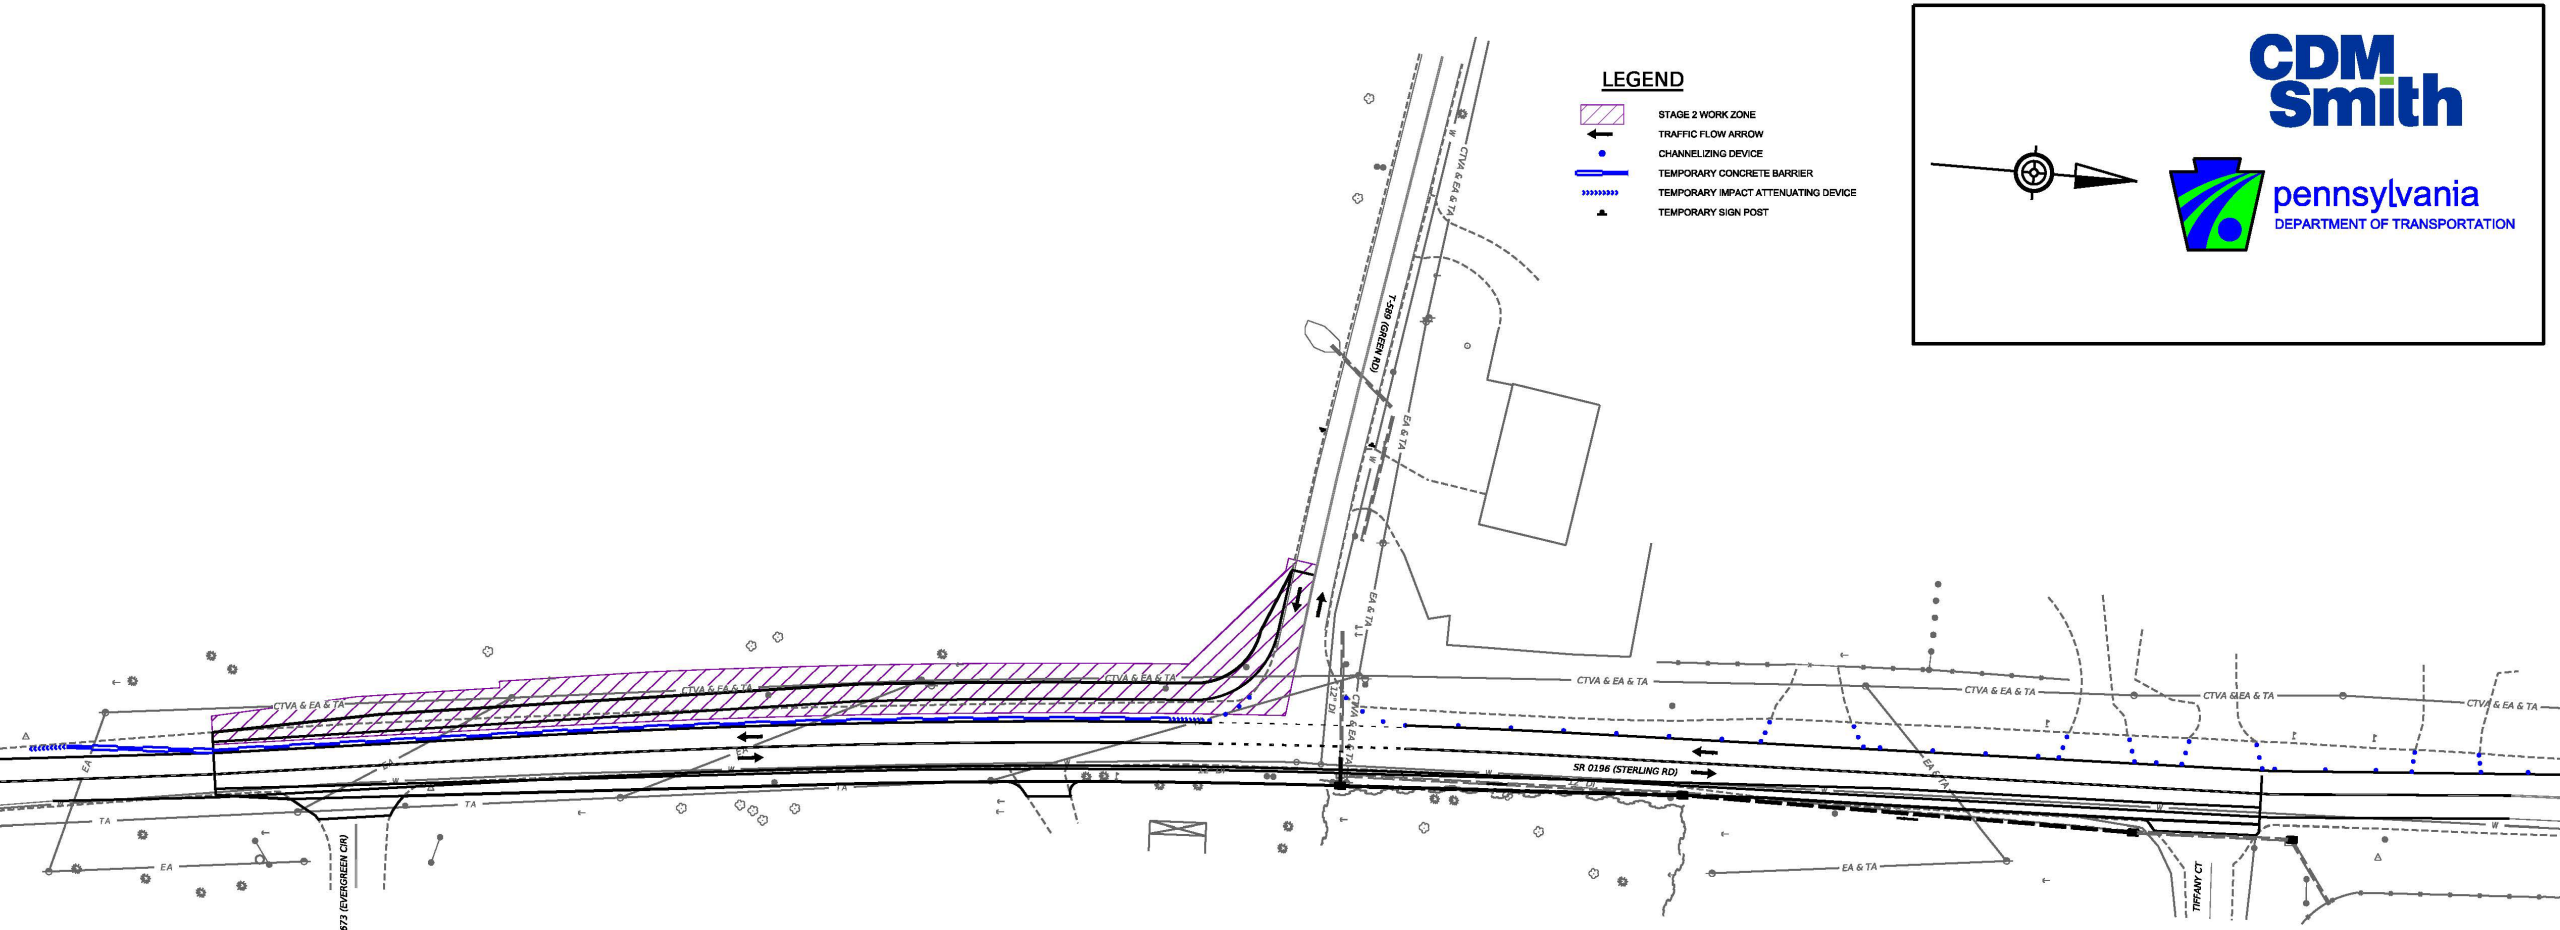

Sterling Rd Safety Improvement Project



LEGEND

-  STAGE 2 WORK ZONE
-  TRAFFIC FLOW ARROW
-  CHANNELIZING DEVICE
-  TEMPORARY CONCRETE BARRIER
-  TEMPORARY IMPACT ATTENUATING DEVICE
-  TEMPORARY SIGN POST


CDM
Smith

pennsylvania
DEPARTMENT OF TRANSPORTATION

SR 0196 (STERLING RD) AND
T589 (GREEN RD)
TRAFFIC CONTROL PLAN
STAGE 2



Sterling Rd Safety Improvement Project

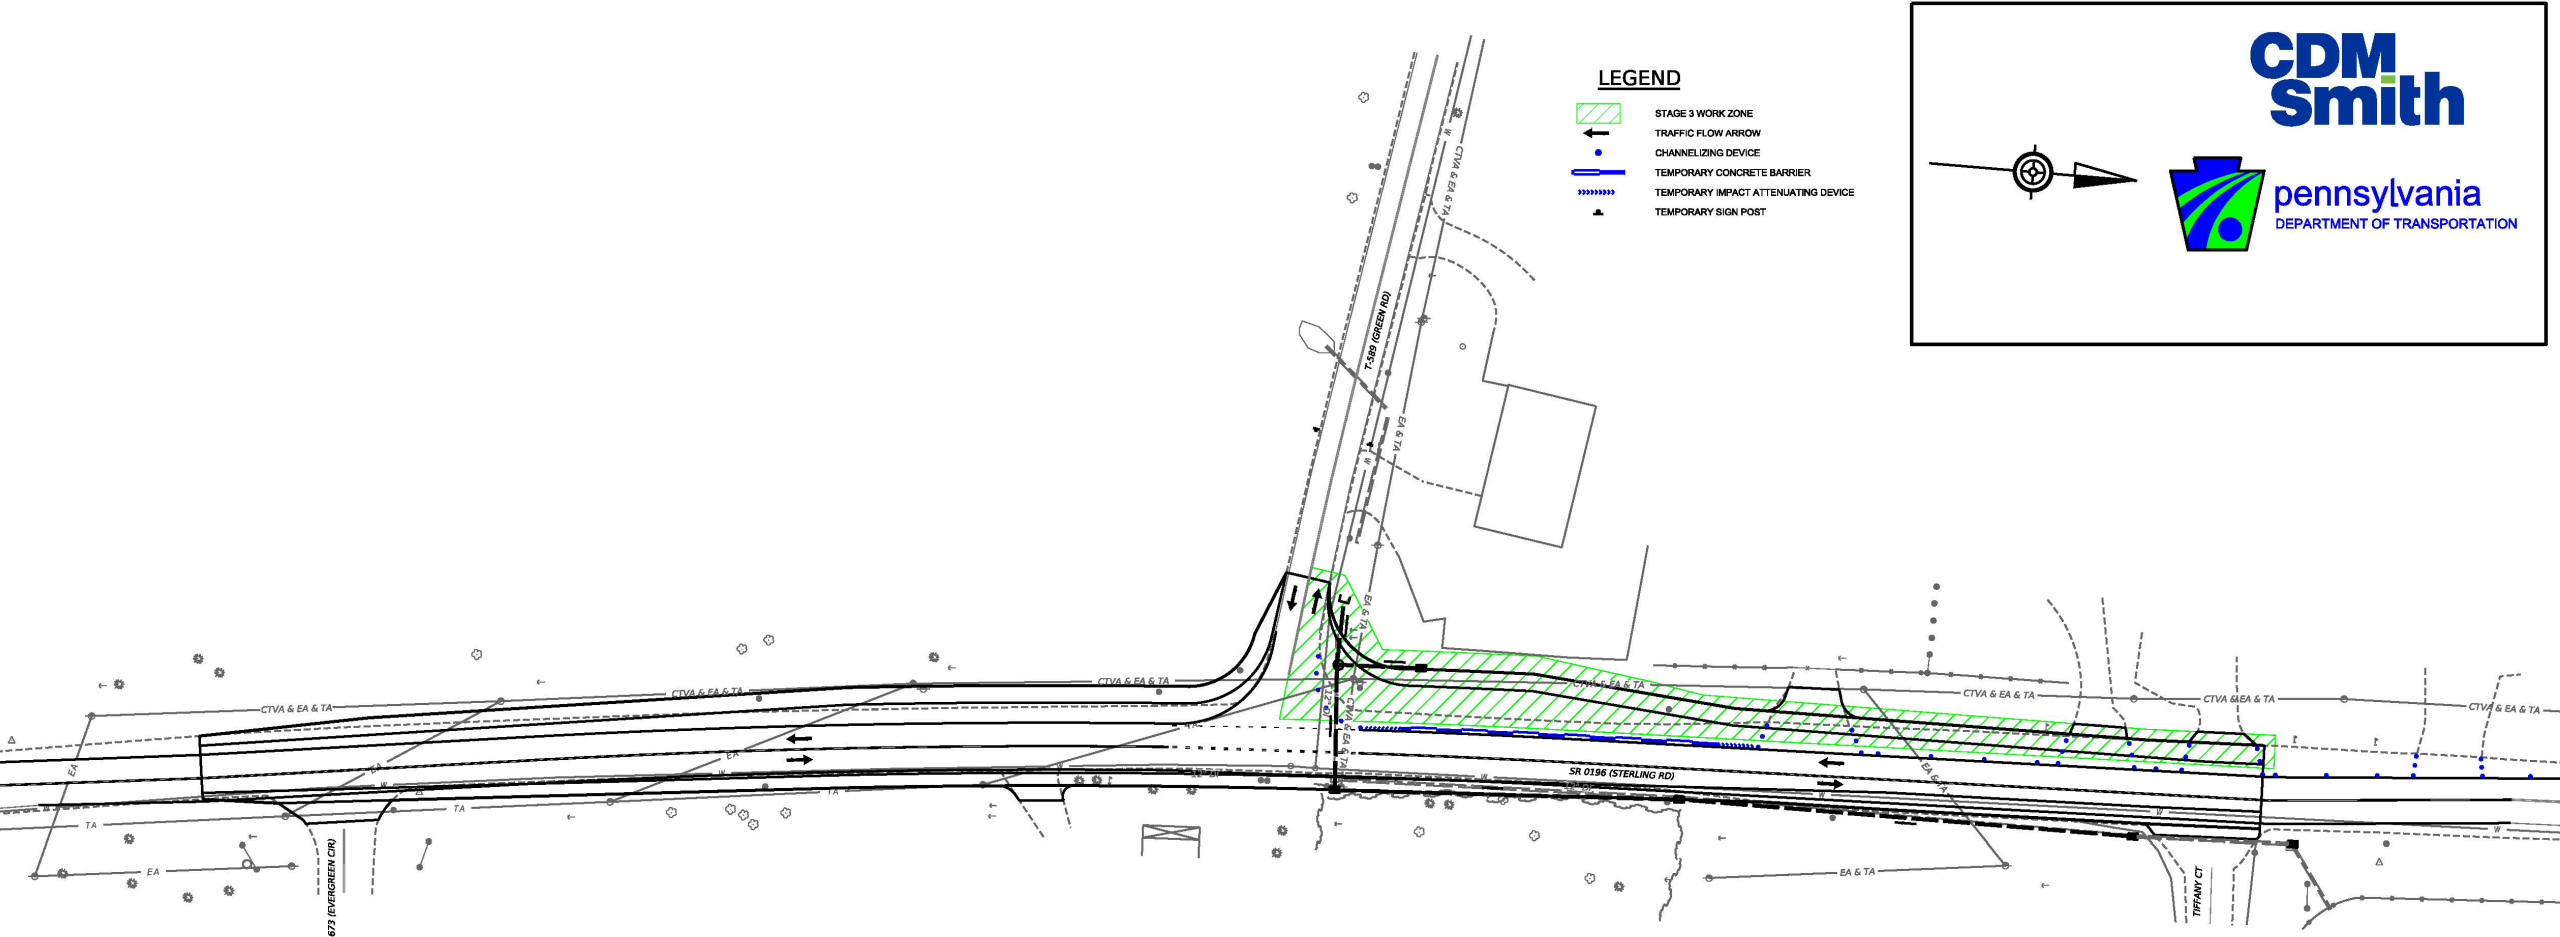

LEGEND

-  STAGE 3 WORK ZONE
-  TRAFFIC FLOW ARROW
-  CHANNELIZING DEVICE
-  TEMPORARY CONCRETE BARRIER
-  TEMPORARY IMPACT ATTENUATING DEVICE
-  TEMPORARY SIGN POST

CDM
Smith



pennsylvania
DEPARTMENT OF TRANSPORTATION

SR 0196 (STERLING RD) AND
T589 (GREEN RD)
TRAFFIC CONTROL PLAN
STAGE 3 & 4