



I-95 TYPICAL EXISTING SECTION

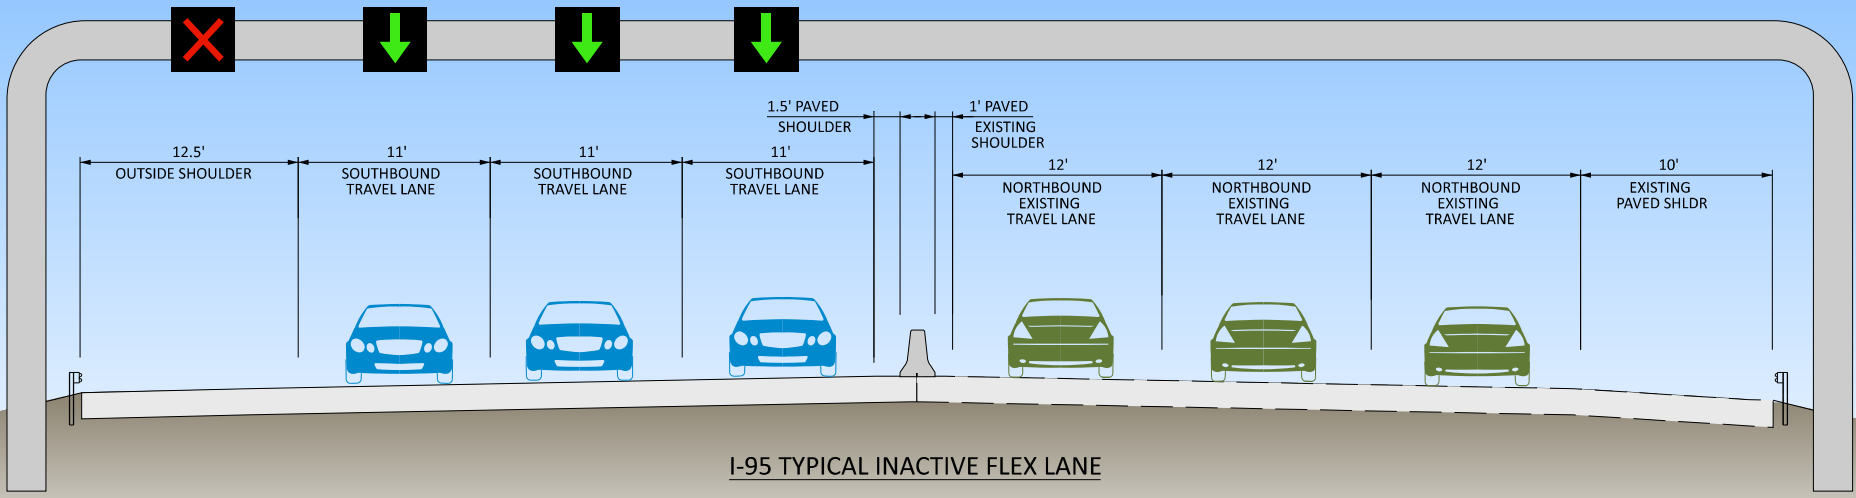

I-95 TYPICAL INACTIVE FLEX LANE

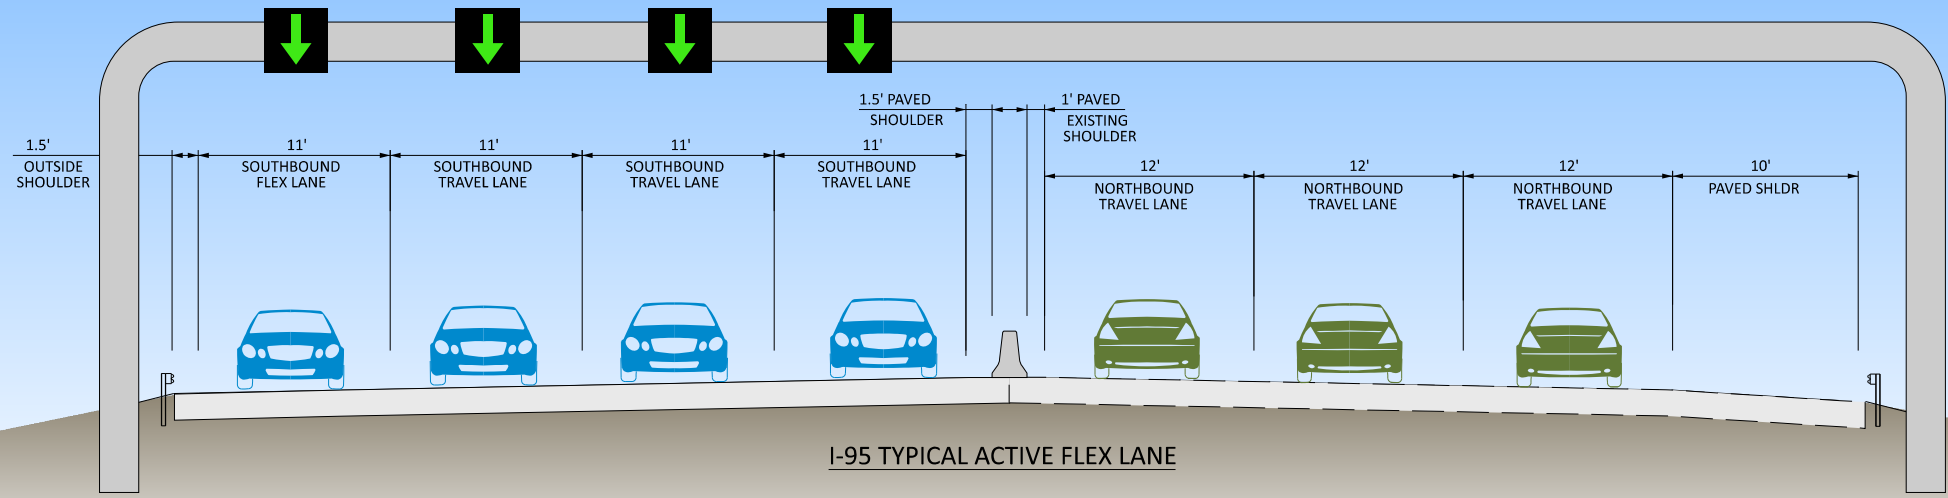

I-95 TYPICAL ACTIVE FLEX LANE