



OPERATOR: ttarr
 FILE NAME: pw://PDEDCRAPPW01.penn.dot.ct:Connect_Projects/Documents/OpenRoads_Projects/D01/43-Mercer/43-2103 B00 (88480)/DESIGN/Bridge/CADD Files/MASTERFILE

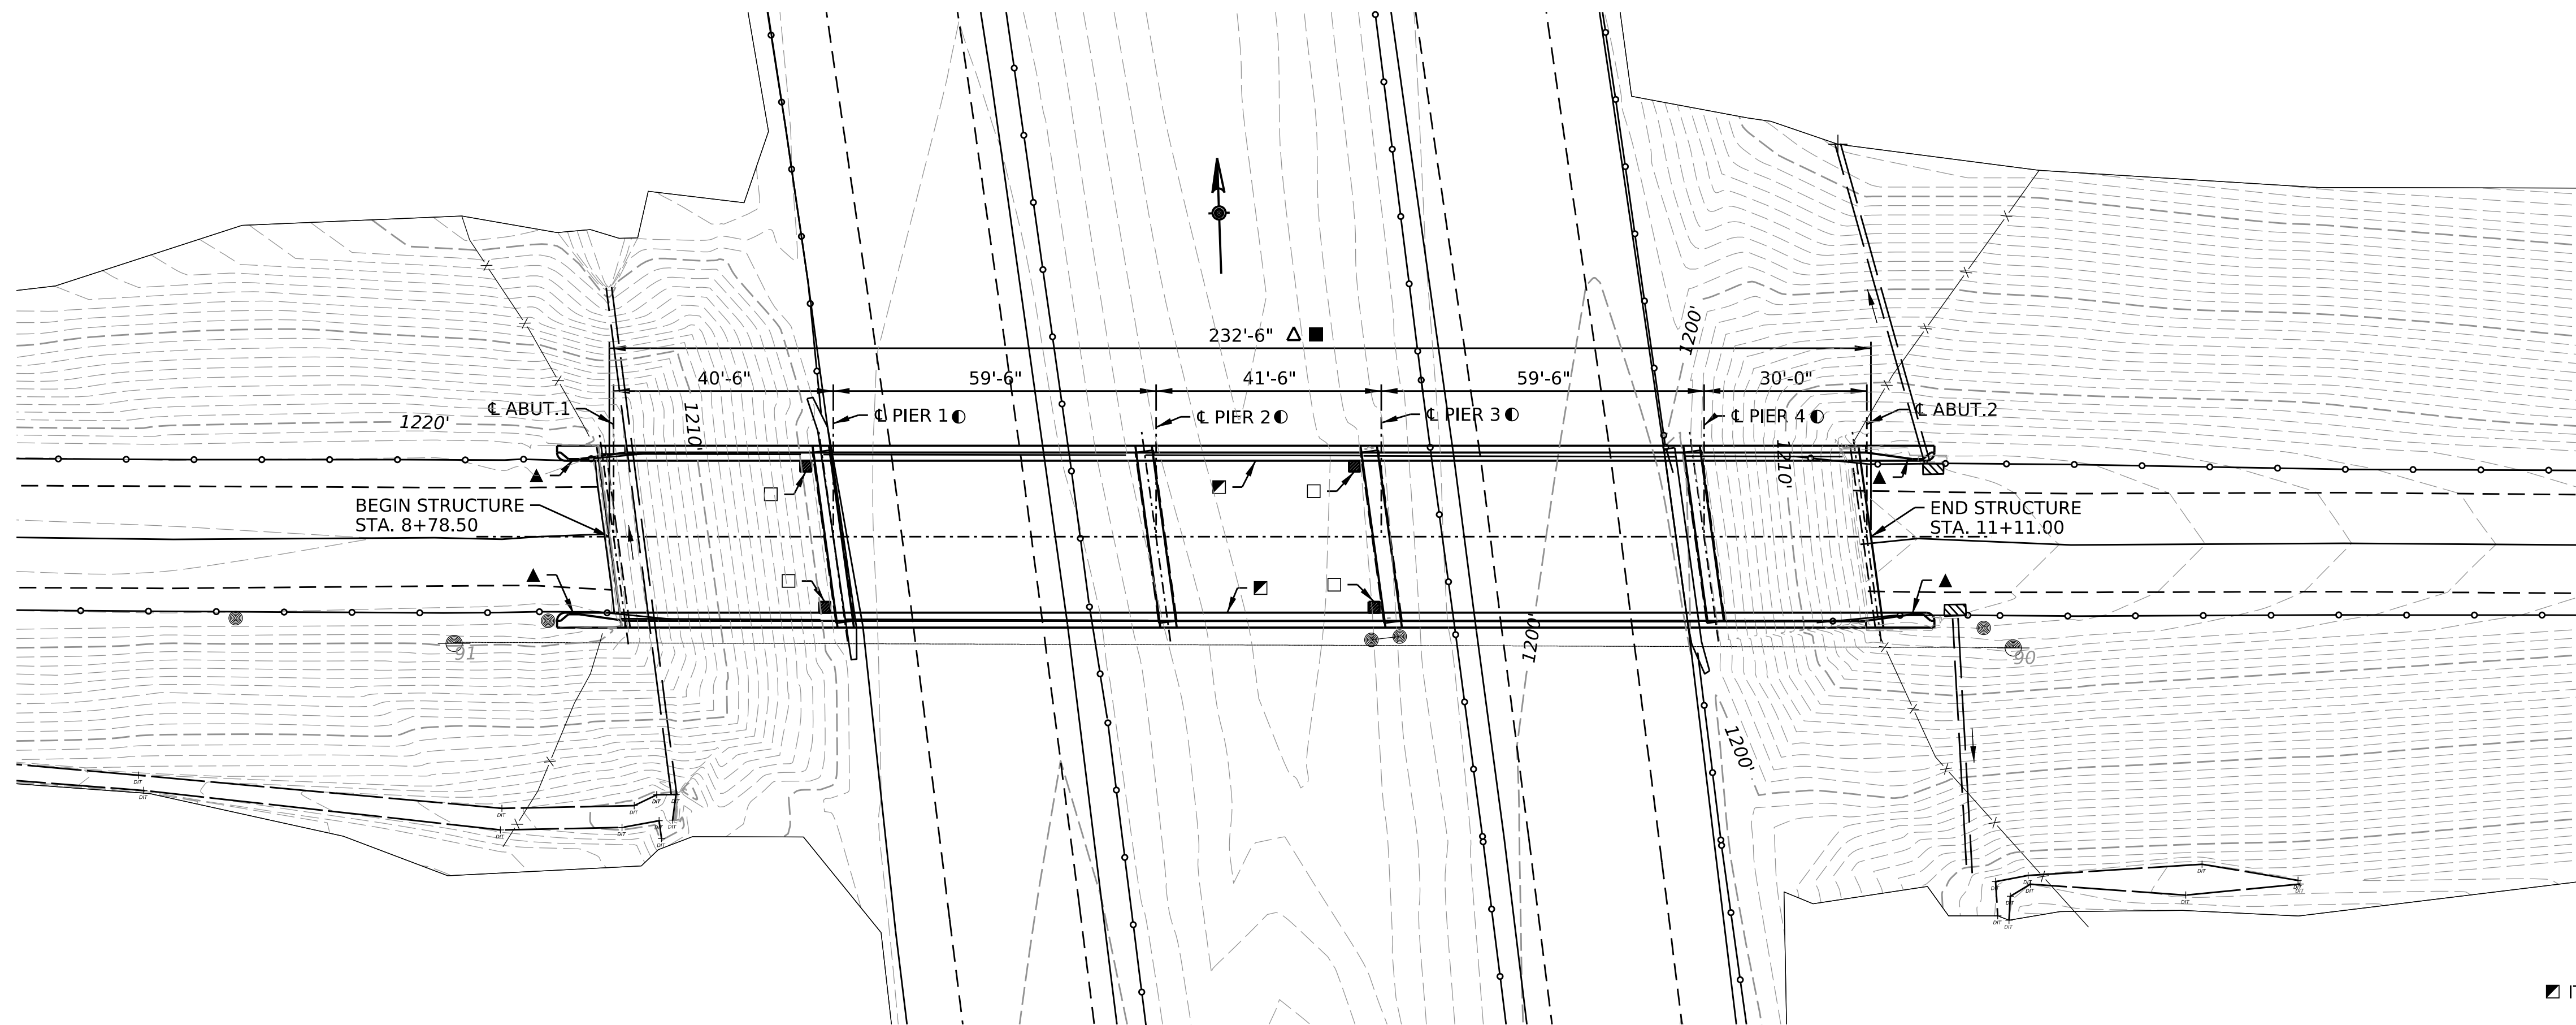

GENERAL PLAN
 10 0 10 20 FEET

LEGEND

- ITEM NO. 5019-0050 PROTECTIVE COATING FOR REINFORCED CONCRETE SURFACES (PENETRATING SEALERS, BRIDGE SUPERSTRUCTURE), SILANE SEALER
- ITEM NO. 9000-0009 BARRIER MODIFICATION FOR BRIDGE CONNECTION
- ITEM NO. 9000-1003 SEAL EXISTING JOINTS IN BRIDGE PARAPET
- ITEM NO. 9000-1099 UHPC LINK SLAB
- ITEM NO. 9000-0601 PLUG EXISTING SCUPPERS
- ITEM NO. 9000-1007 SEALING OPEN JOINTS WITH EPOXY GROUT

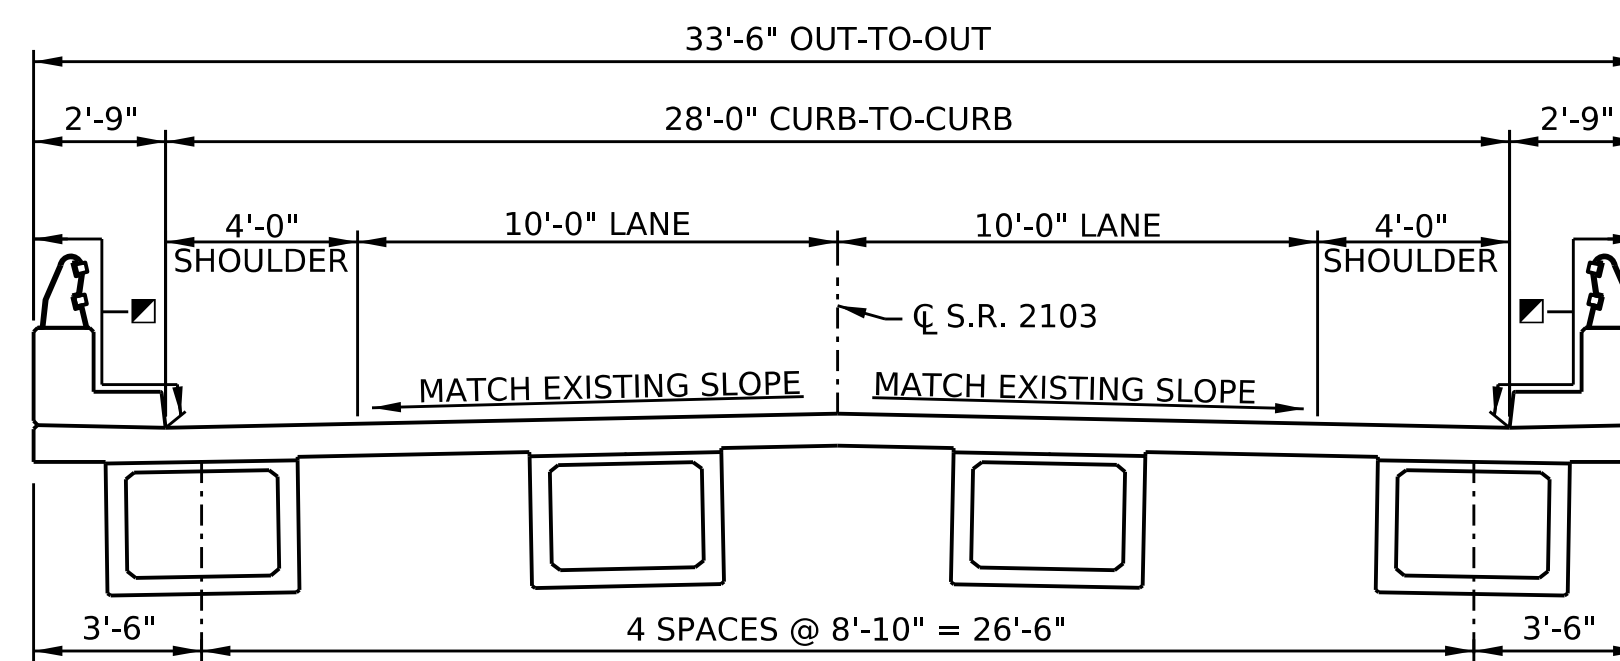

PROPOSED TYPICAL SECTION
 2 0 2 4 FEET

PRELIMINARY NOT FOR CONSTRUCTION					
Mark	Description	By	Chk'd	Recm'd.	Date
REVISIONS					



S.R. 2103 PREVIOUSLY KNOWN AS L.R. T-503 (MILLBROOK ROAD)
 BMS STR ID: 43-2103-0010-0000 MPMS/ECMS PROJ: 88480 BRKEY: 25746

COMMONWEALTH OF PENNSYLVANIA
DEPARTMENT OF TRANSPORTATION

MERCER COUNTY
S.R. 2103, SEC. B00
 SEGMENT 0010, OFFSET 0000
 STA. 10+00.00
 OVER I-79
 BRIDGE PRESERVATION
PUBLIC INVOLVEMENT GENERAL PLAN

DISTRICT	COUNTY	ROUTE	SECTION	SHEET
1-0	MERCER	2103	B00	7 OF 7
REV NO	REVISIONS	DATE	BY	APPD

OPERATOR: rodunham
 FILE NAME: pwr://PDEDPRAPPW/01_penndot.lci:Connect_Projects/Documents/OpenRoads_Projects/D01/A3-Mercer/A3 2103 B00 (88480)/DESIGN/Roadway/CADD Files/A3 2103 B00_PLAN SHEET.dgn
 PLOTTED: 19-JAN-2023 08:16

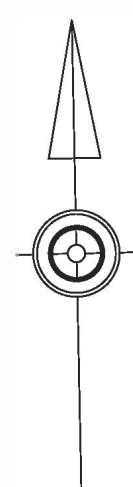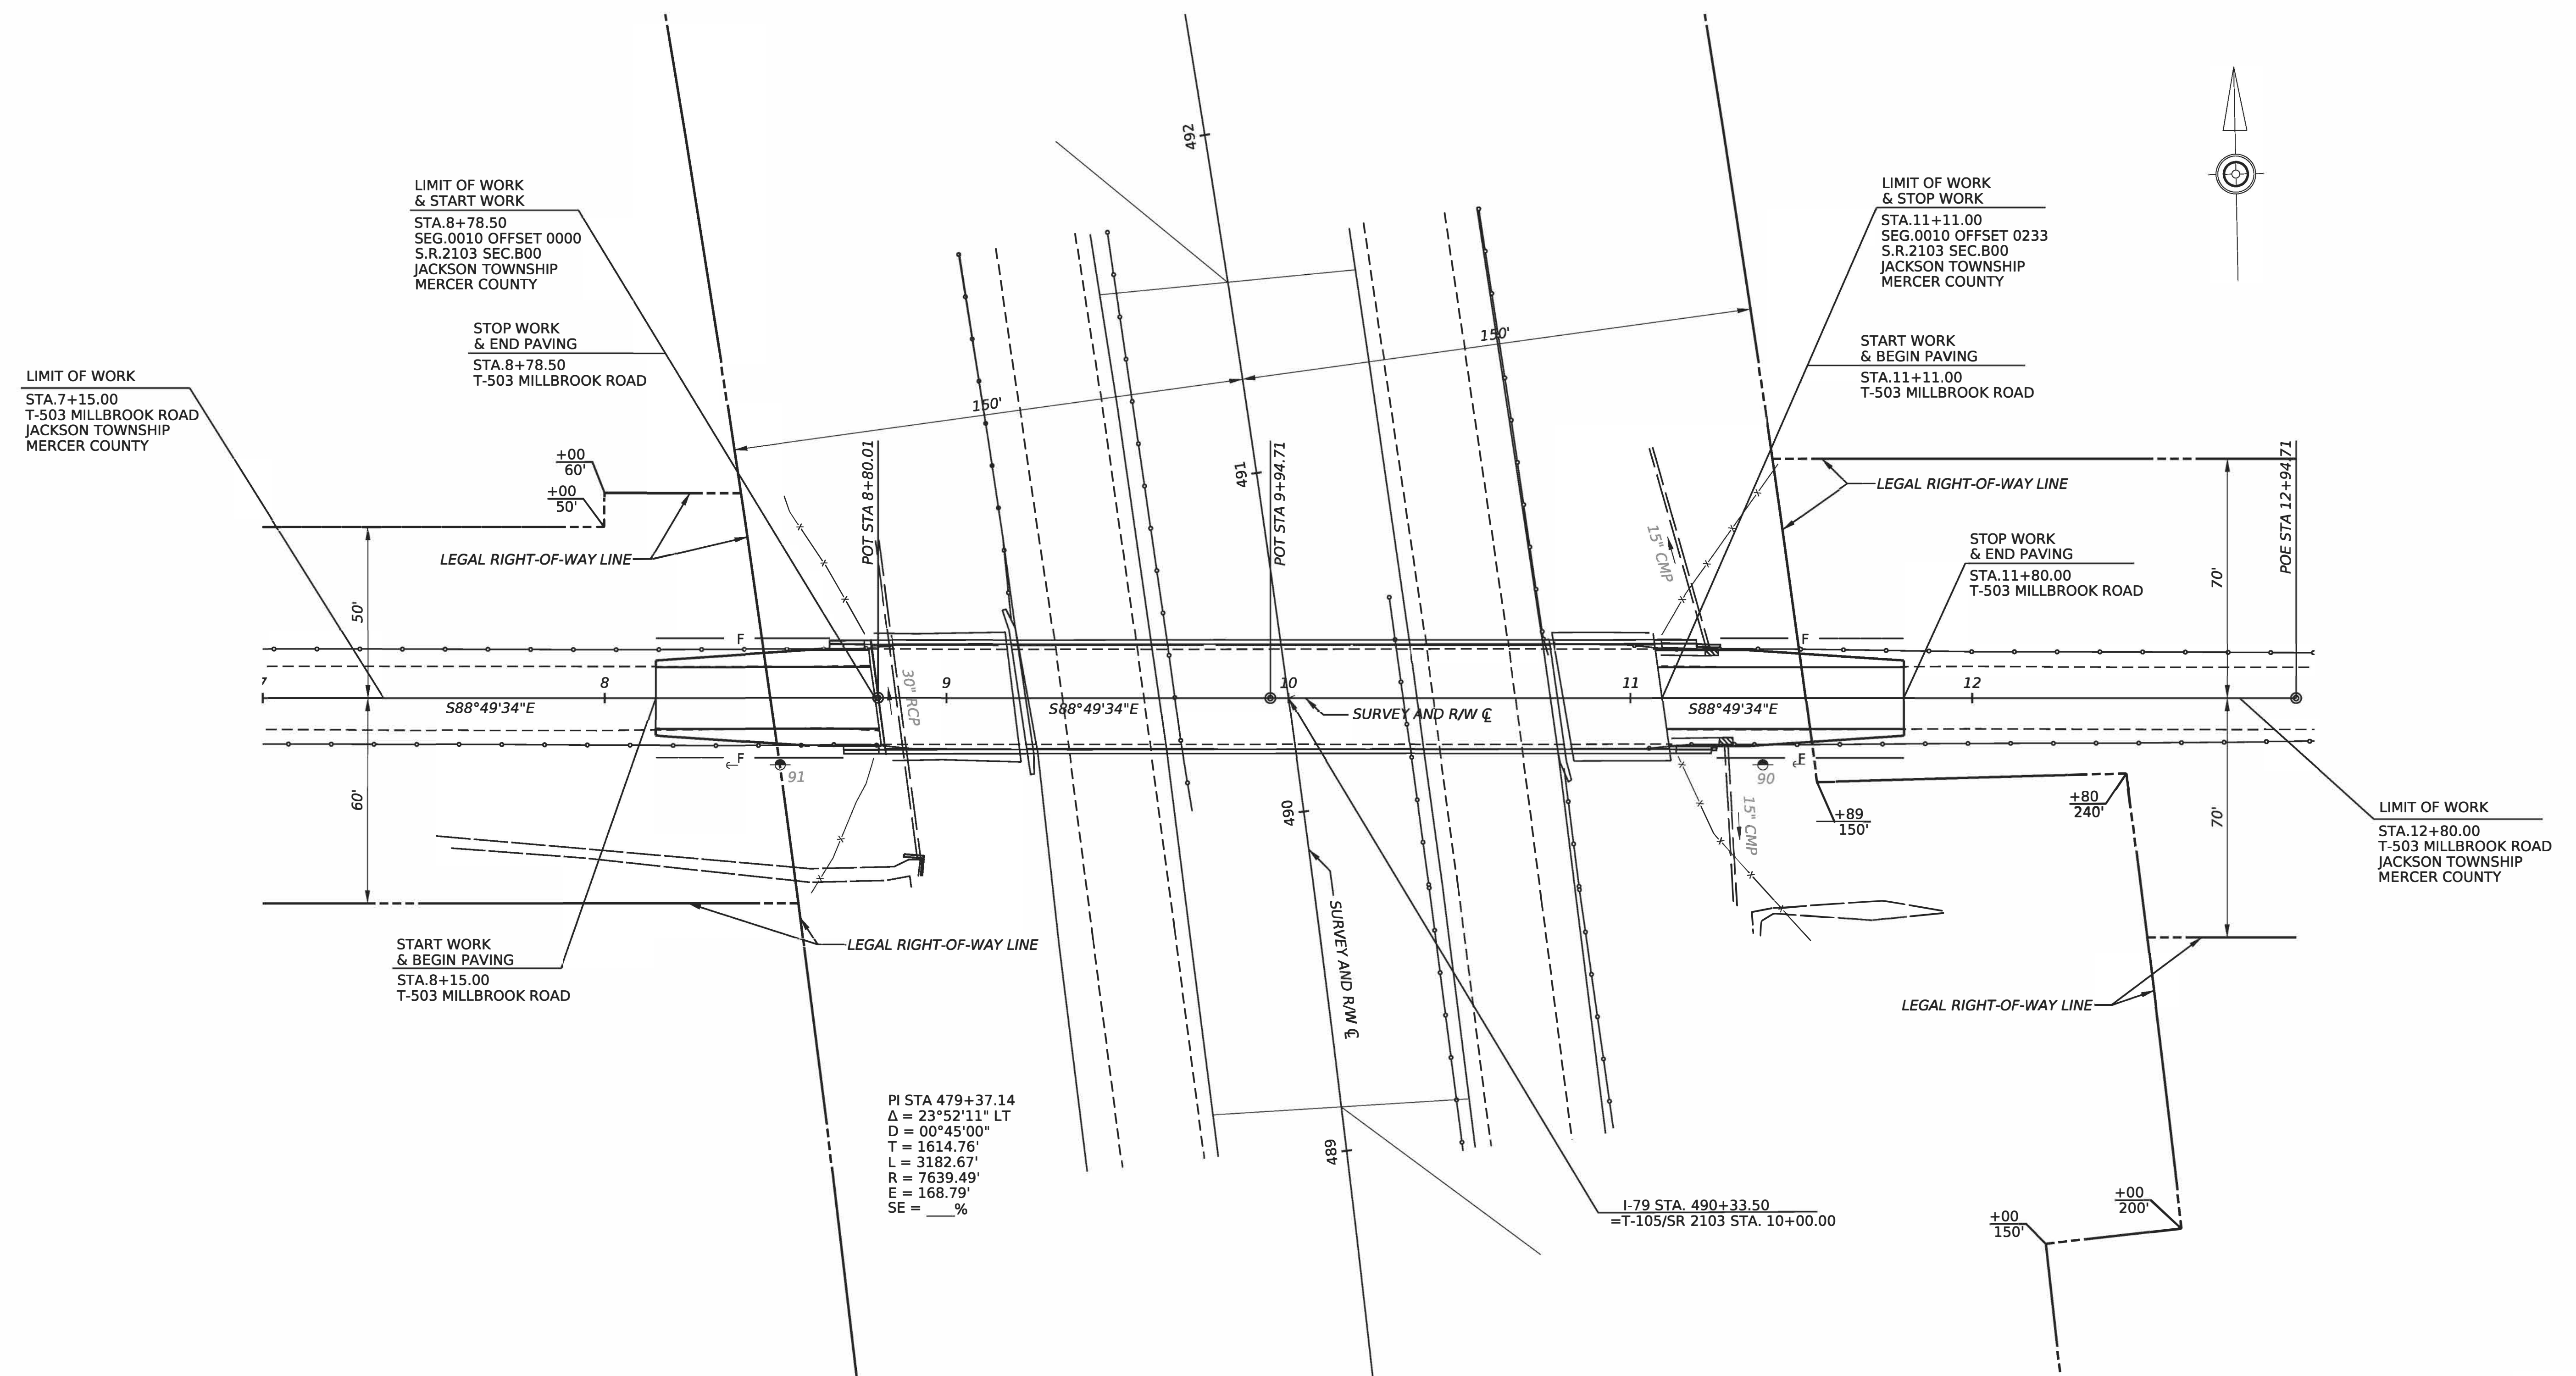

PRELIMINARY
NOT FOR CONSTRUCTION

