
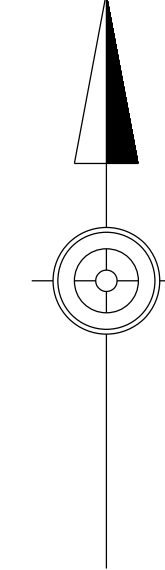


DISTRICT	COUNTY	ROUTE	SECTION	SHEET
4-0	LACKAWANNA	3006	251	2 OF 2
NEWTON TOWNSHIP				
REV NO	REVISIONS	DATE	BY	APPD

TRAFFIC CONTROL PLAN

PROJECT LOCATION
SR 3006 SEG 0060
OFFSET 0446

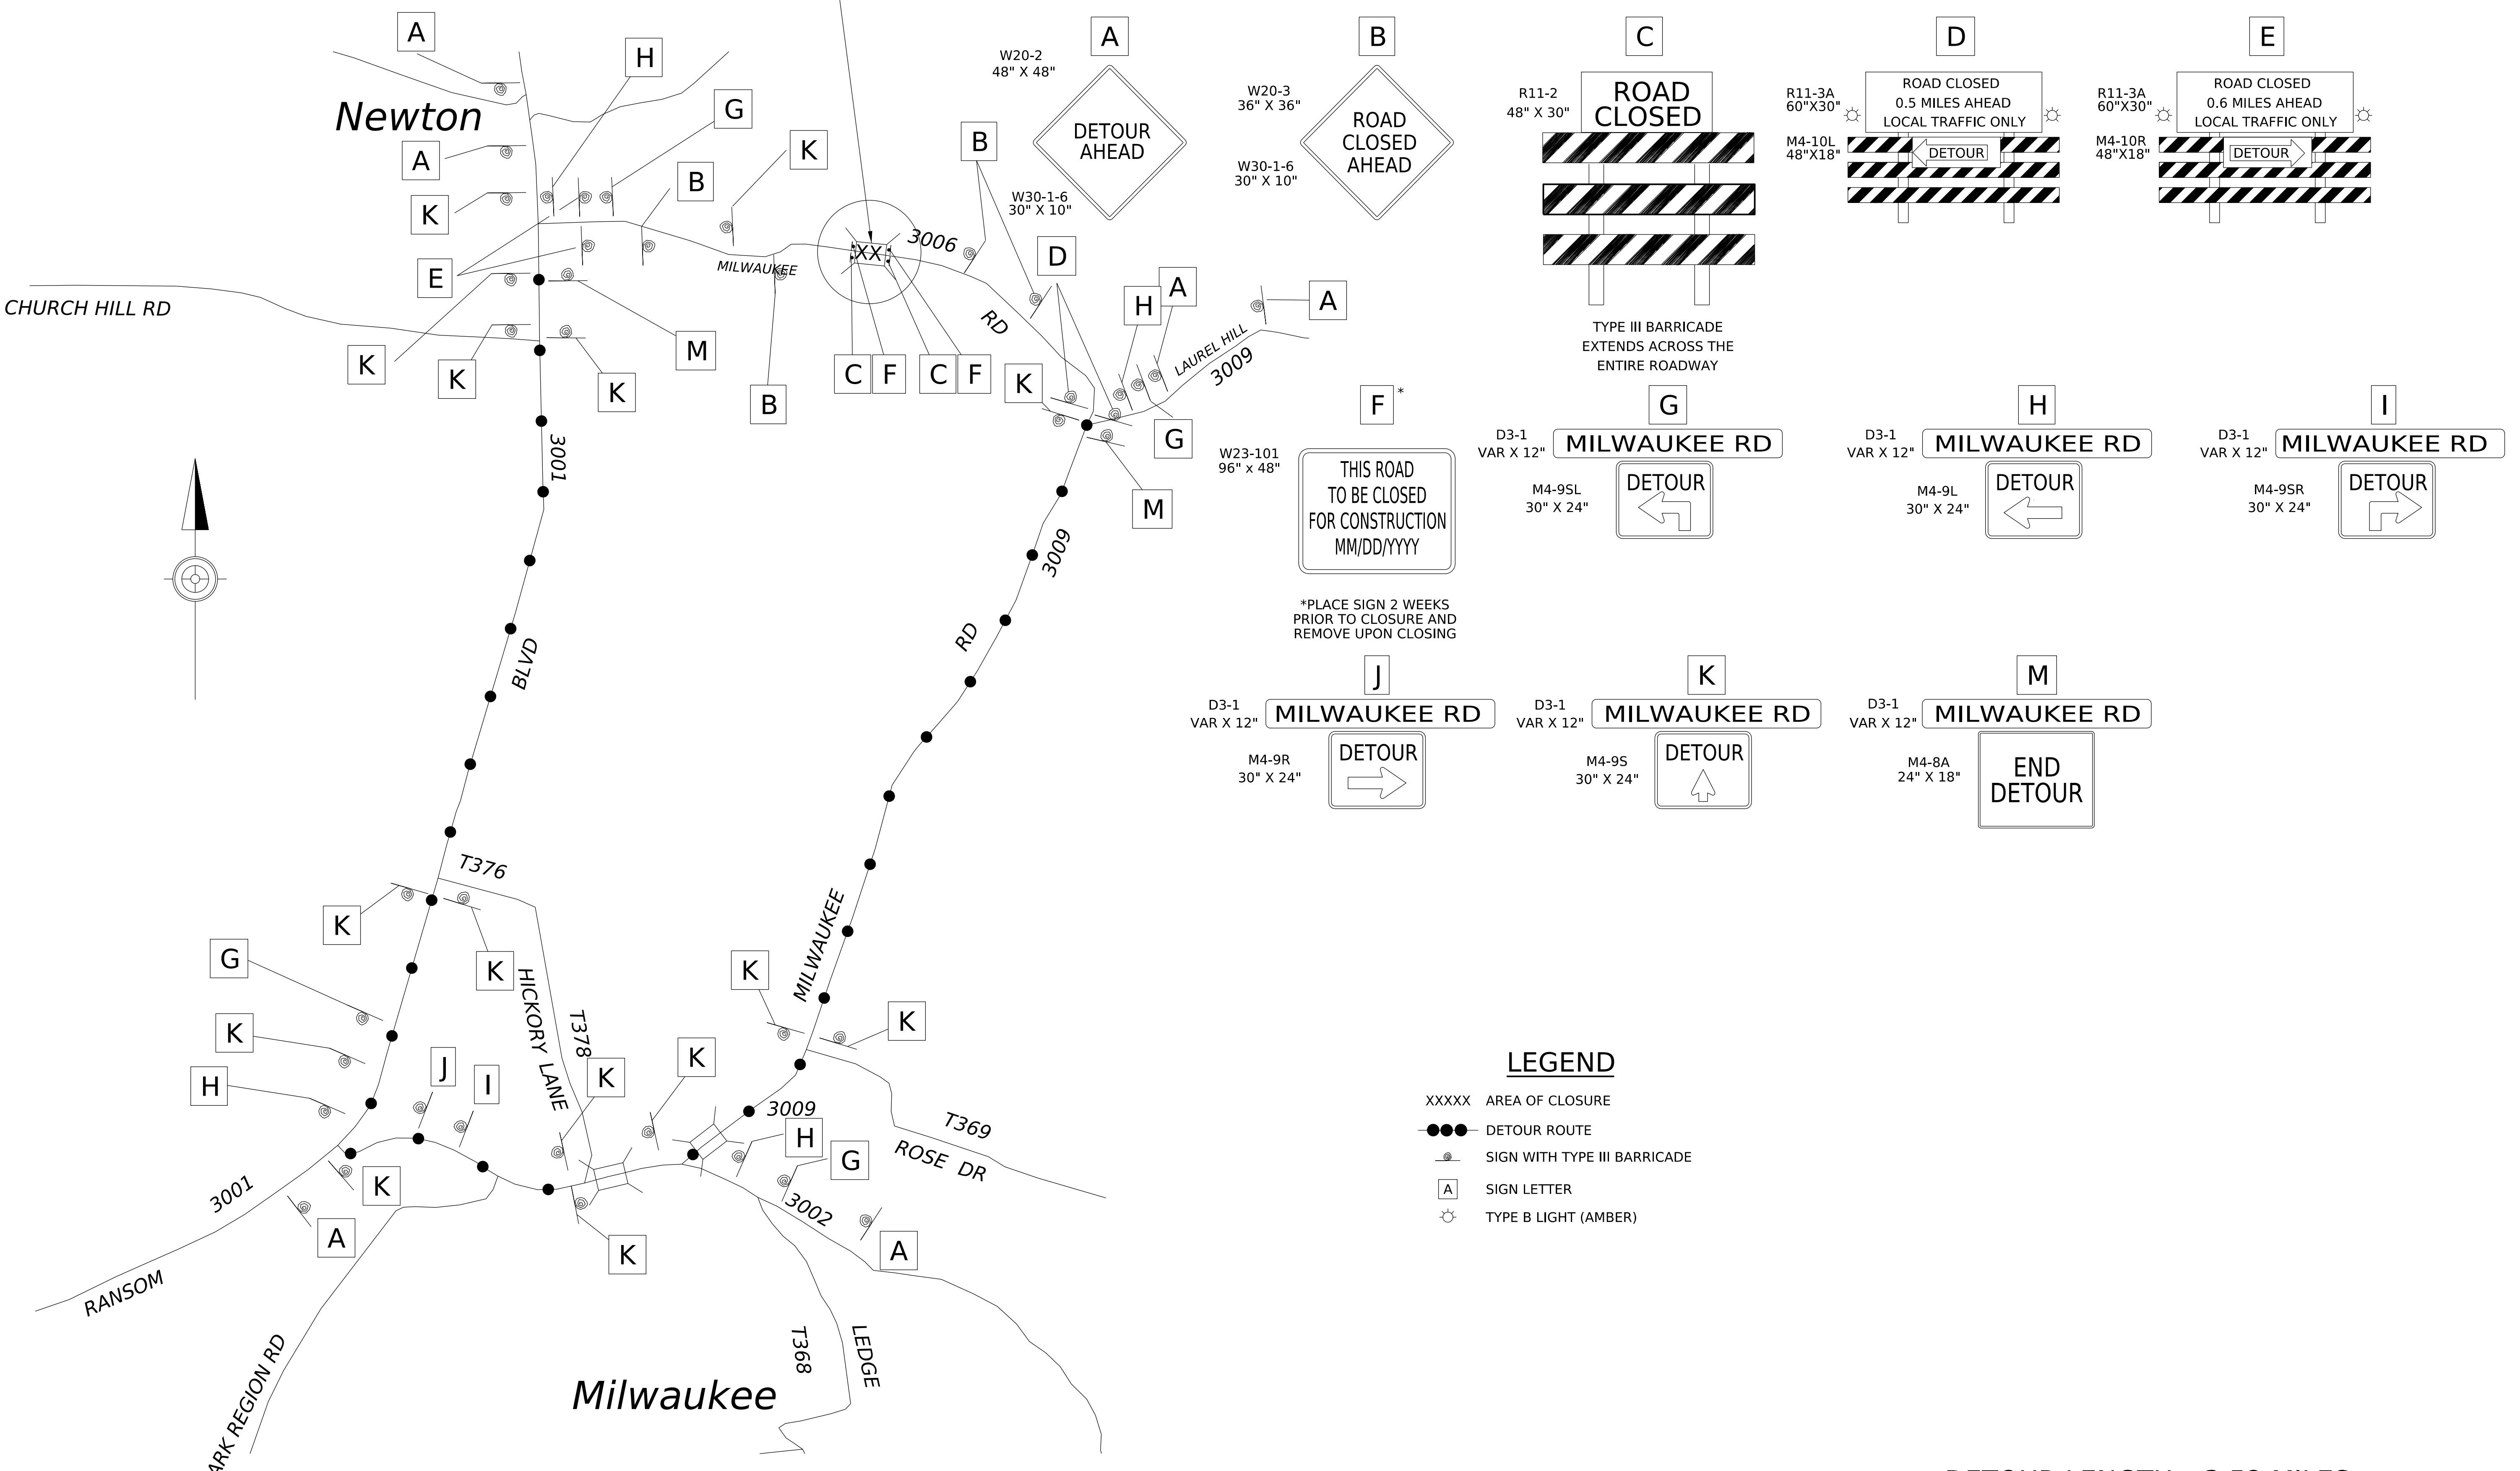

*PLACE SIGN 2 WEEKS PRIOR TO CLOSURE AND REMOVE UPON CLOSING

LEGEND

- XXXXX AREA OF CLOSURE
- DETOUR ROUTE
- ☰ SIGN WITH TYPE III BARRICADE
- A SIGN LETTER
- ⚡ TYPE B LIGHT (AMBER)

DETOUR LENGTH= 3.52 MILES

NOT TO SCALE

OPERATOR: jorpolitza
 FILE NAME: p:\PDEDPRAPPWJ01.pennidot.ltd\Connect_Projects\Documents\OpenRoads_Projects\DO4\35 - Lackawanna\35 3006 0060\DESIGN\Roadway\CADD Files\3530060060_TRFC.dgn
 PLOTDATE: JUL-2024 11:33