
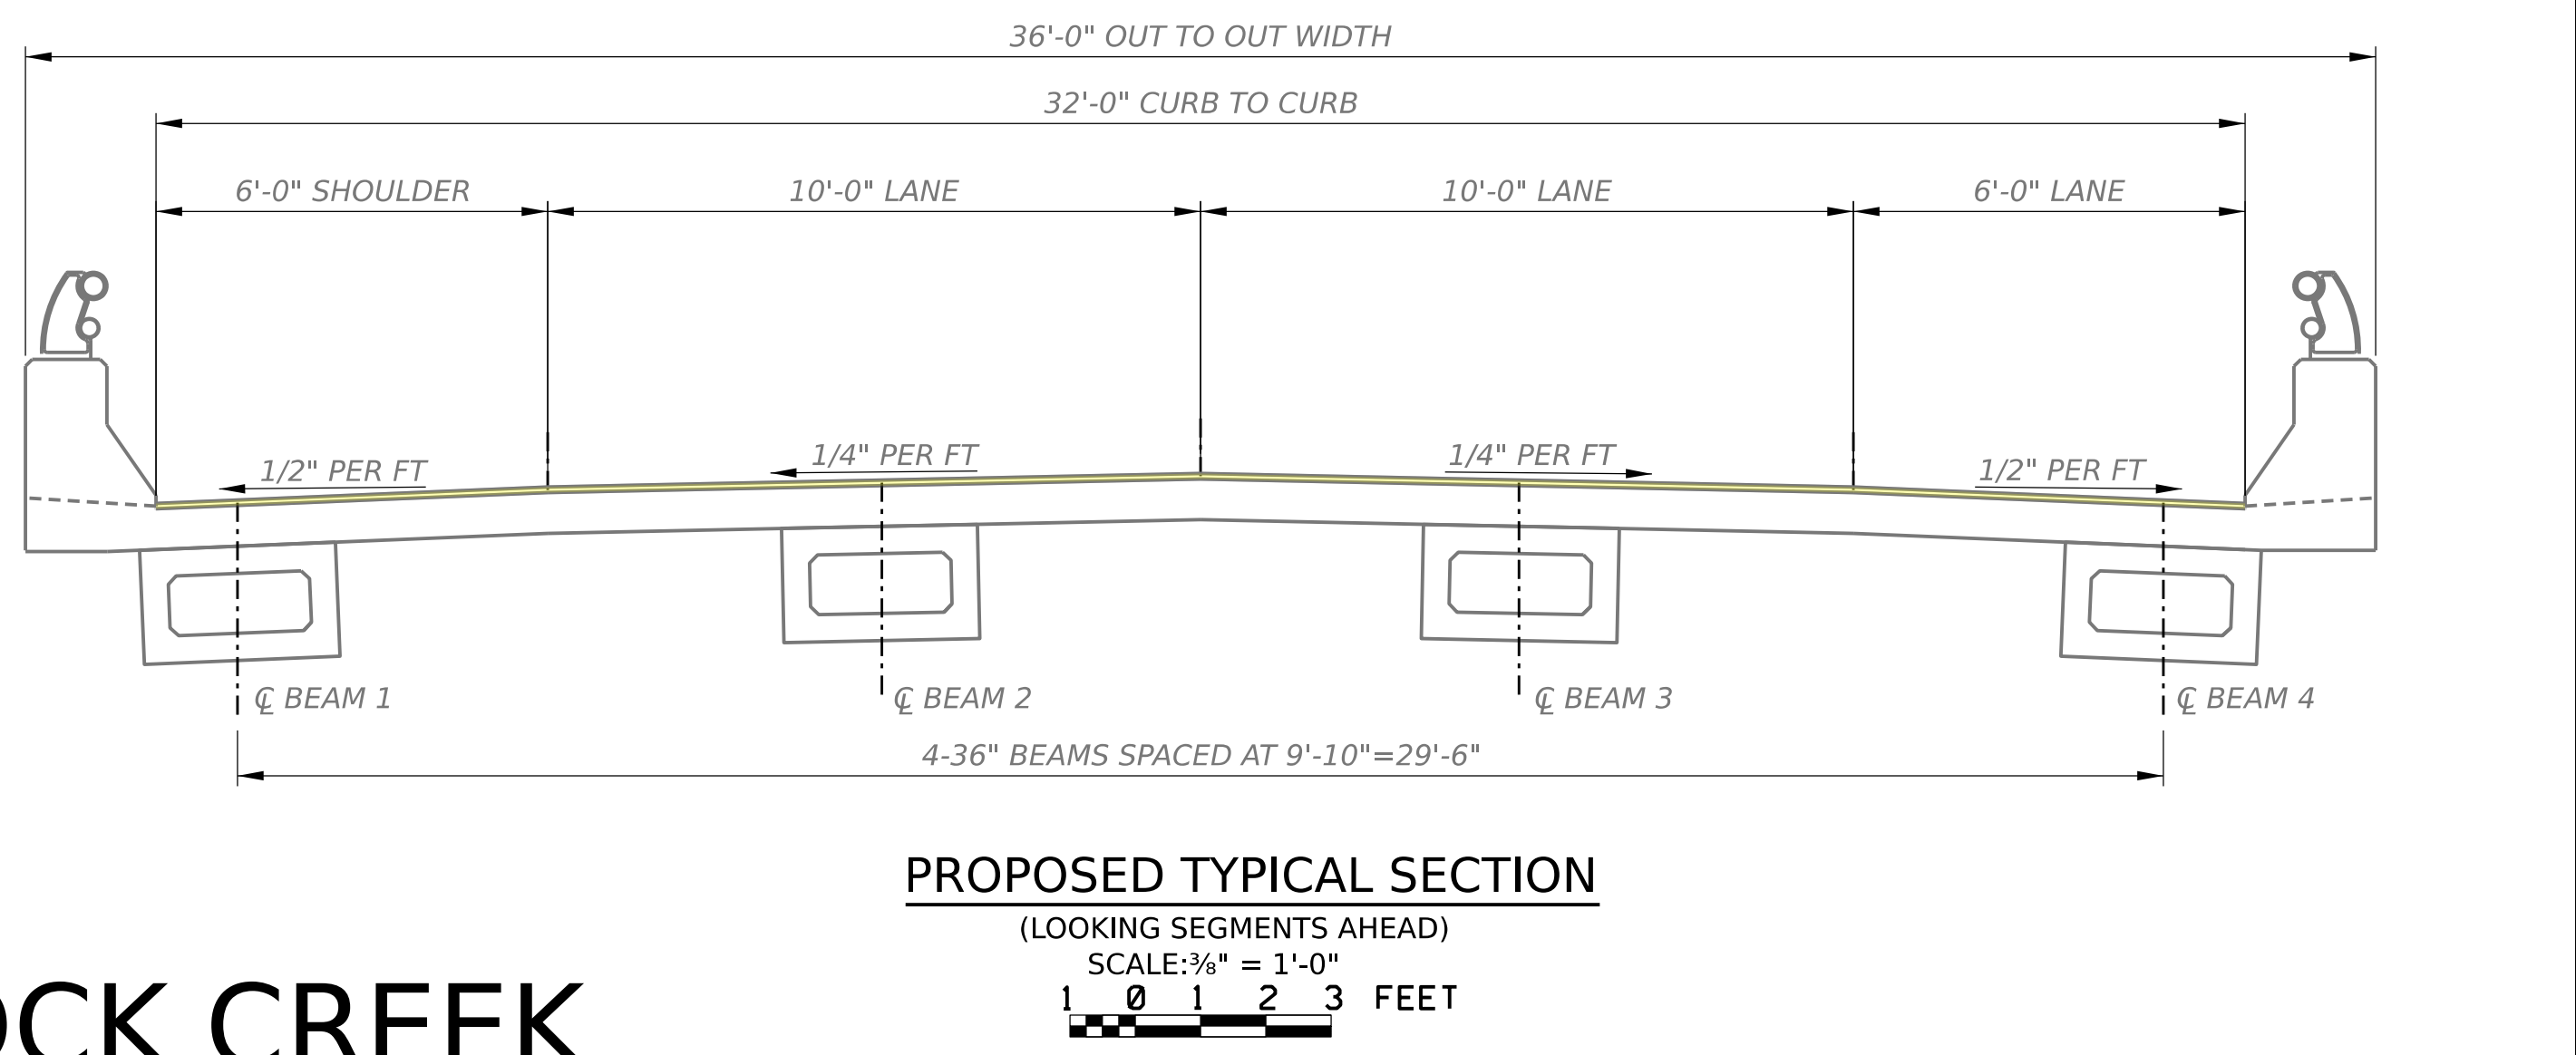
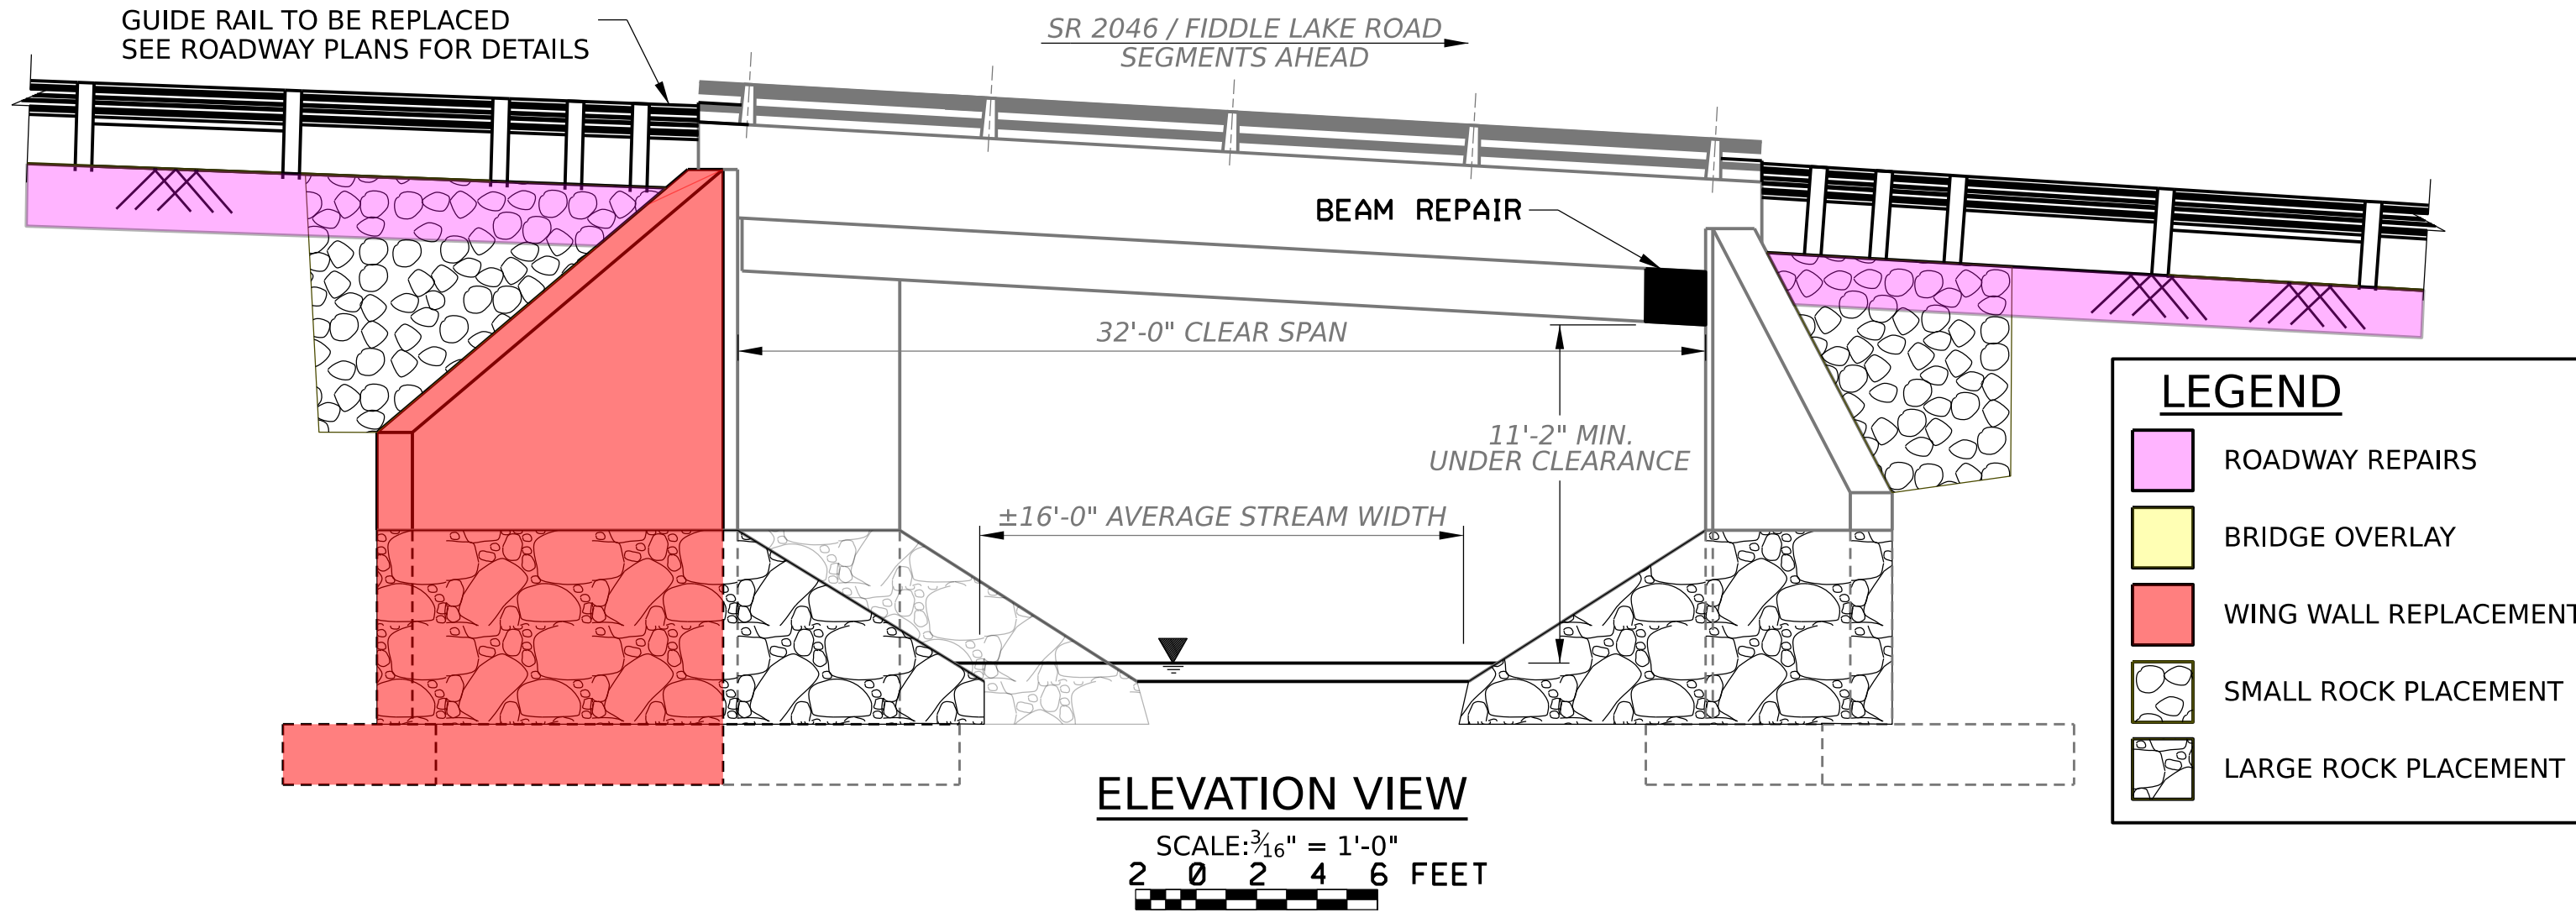
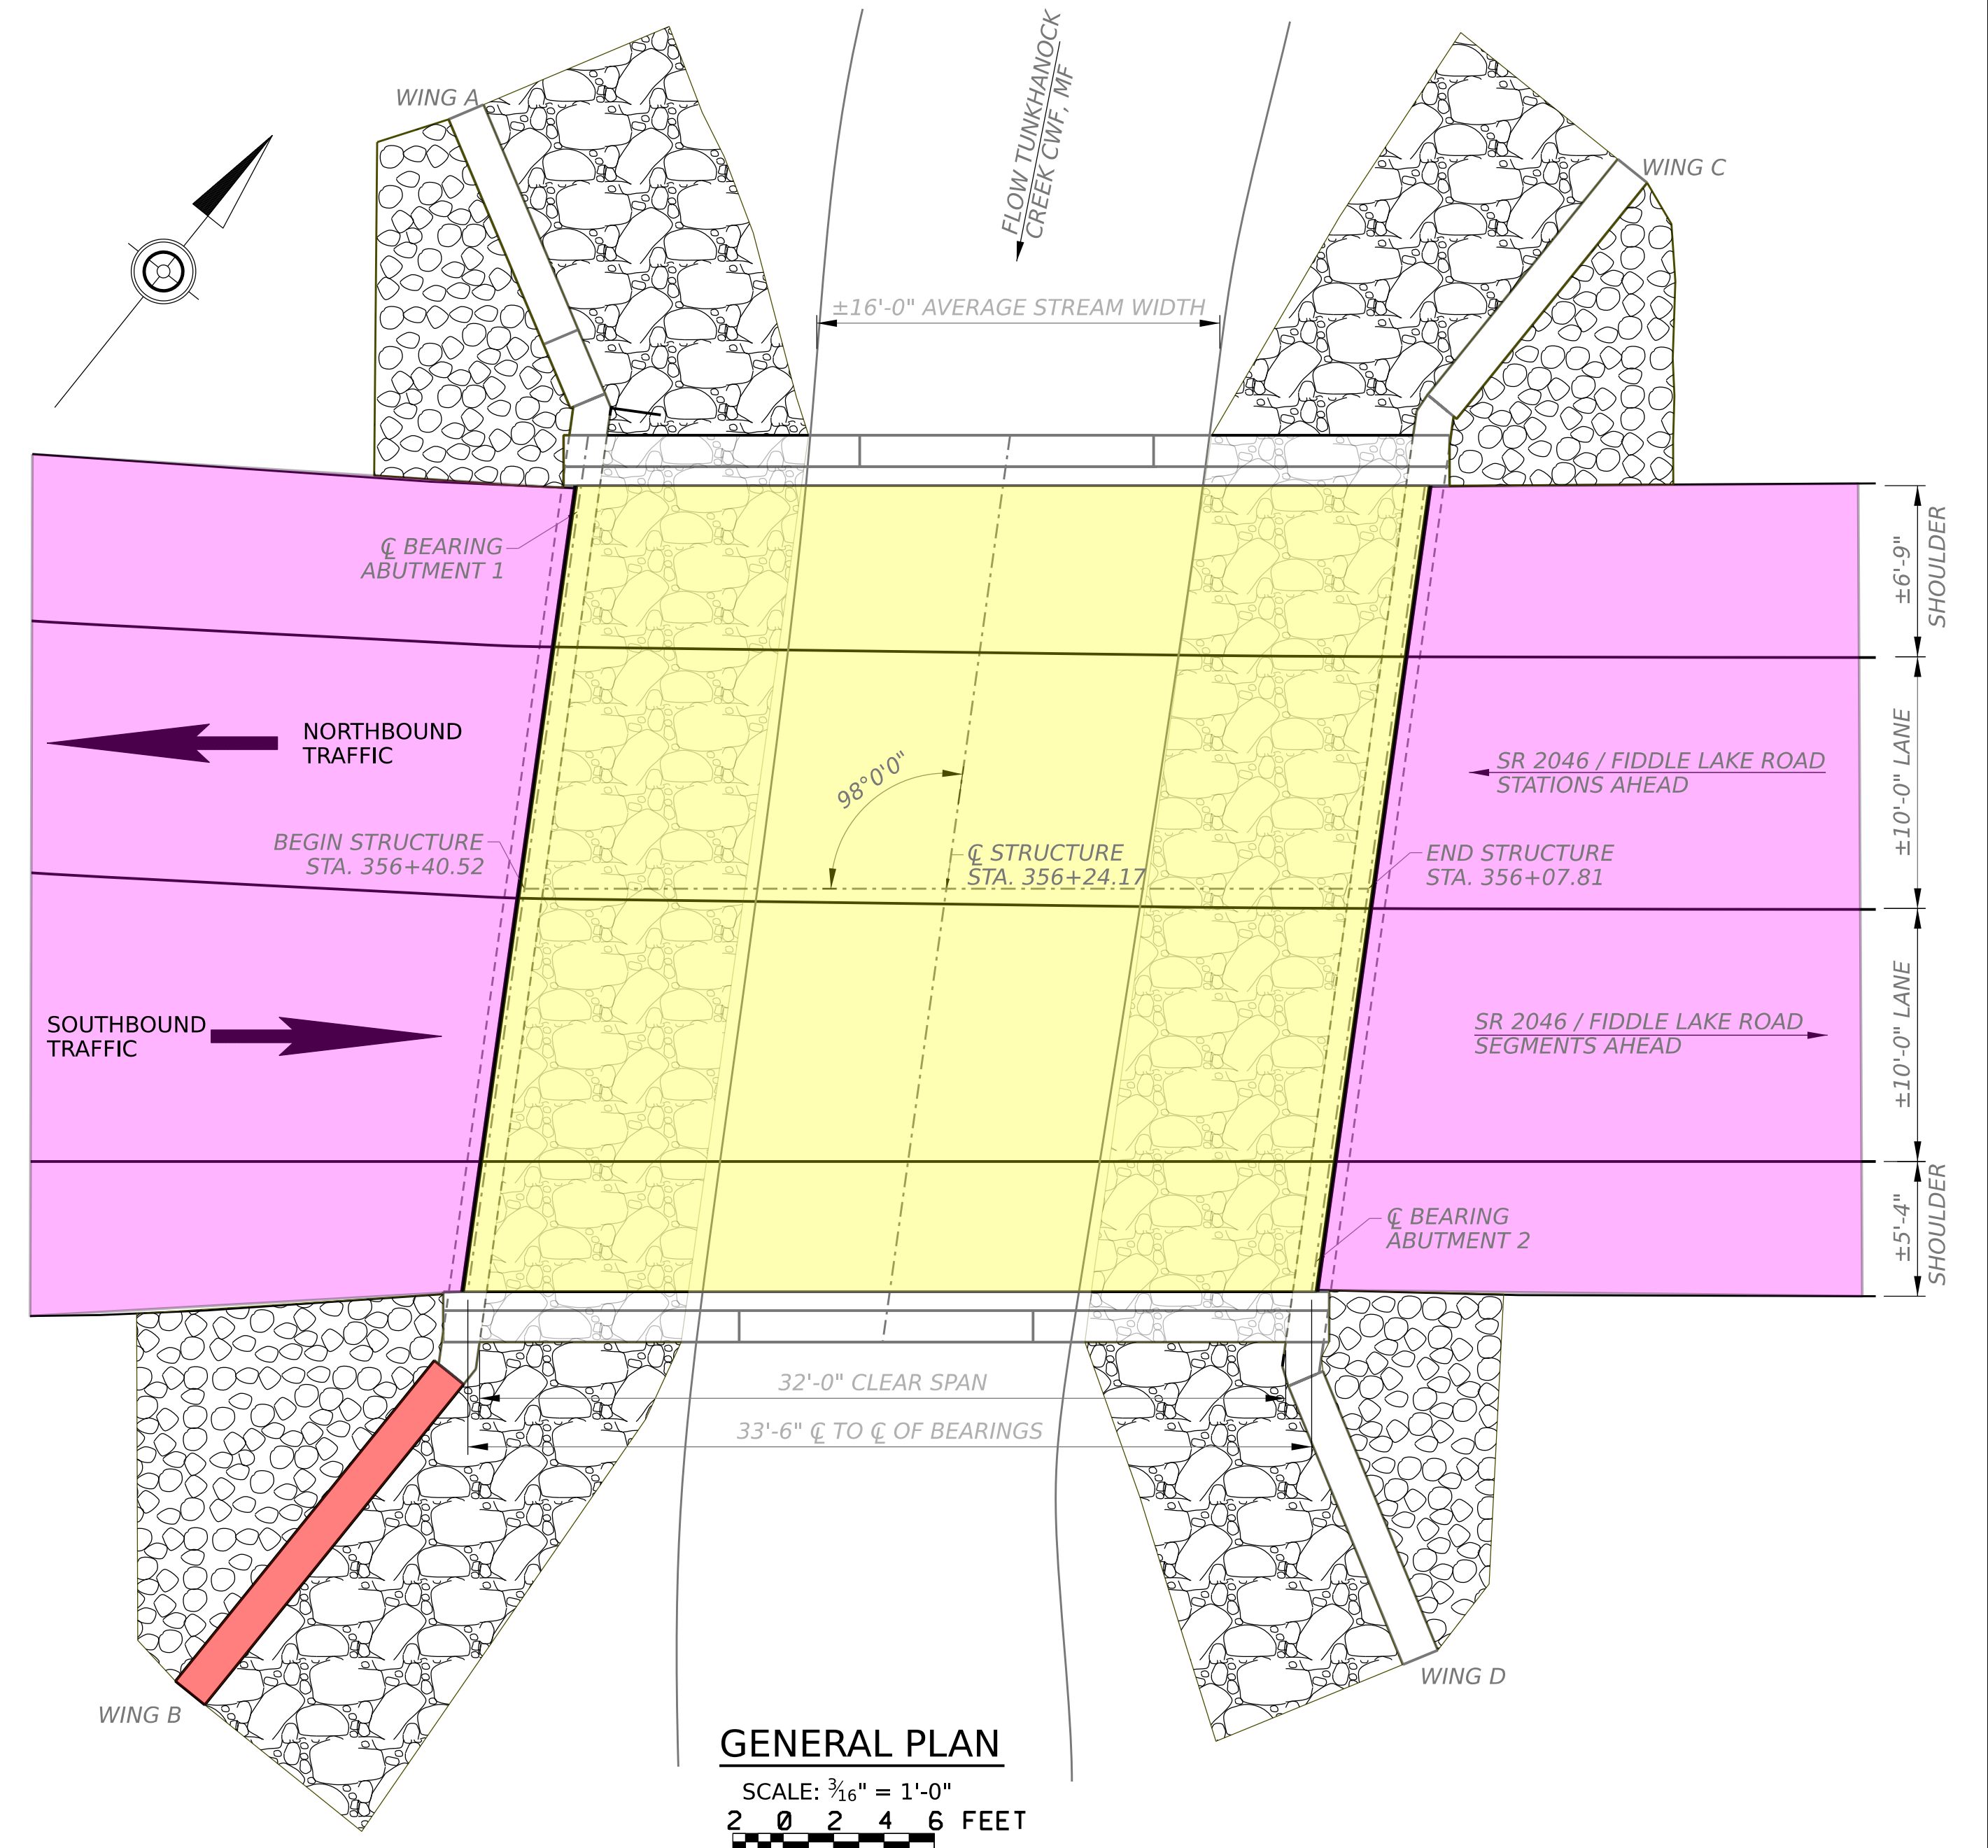


PLOTTED: \$\$\$\$\$\$DATE\$\$\$\$\$

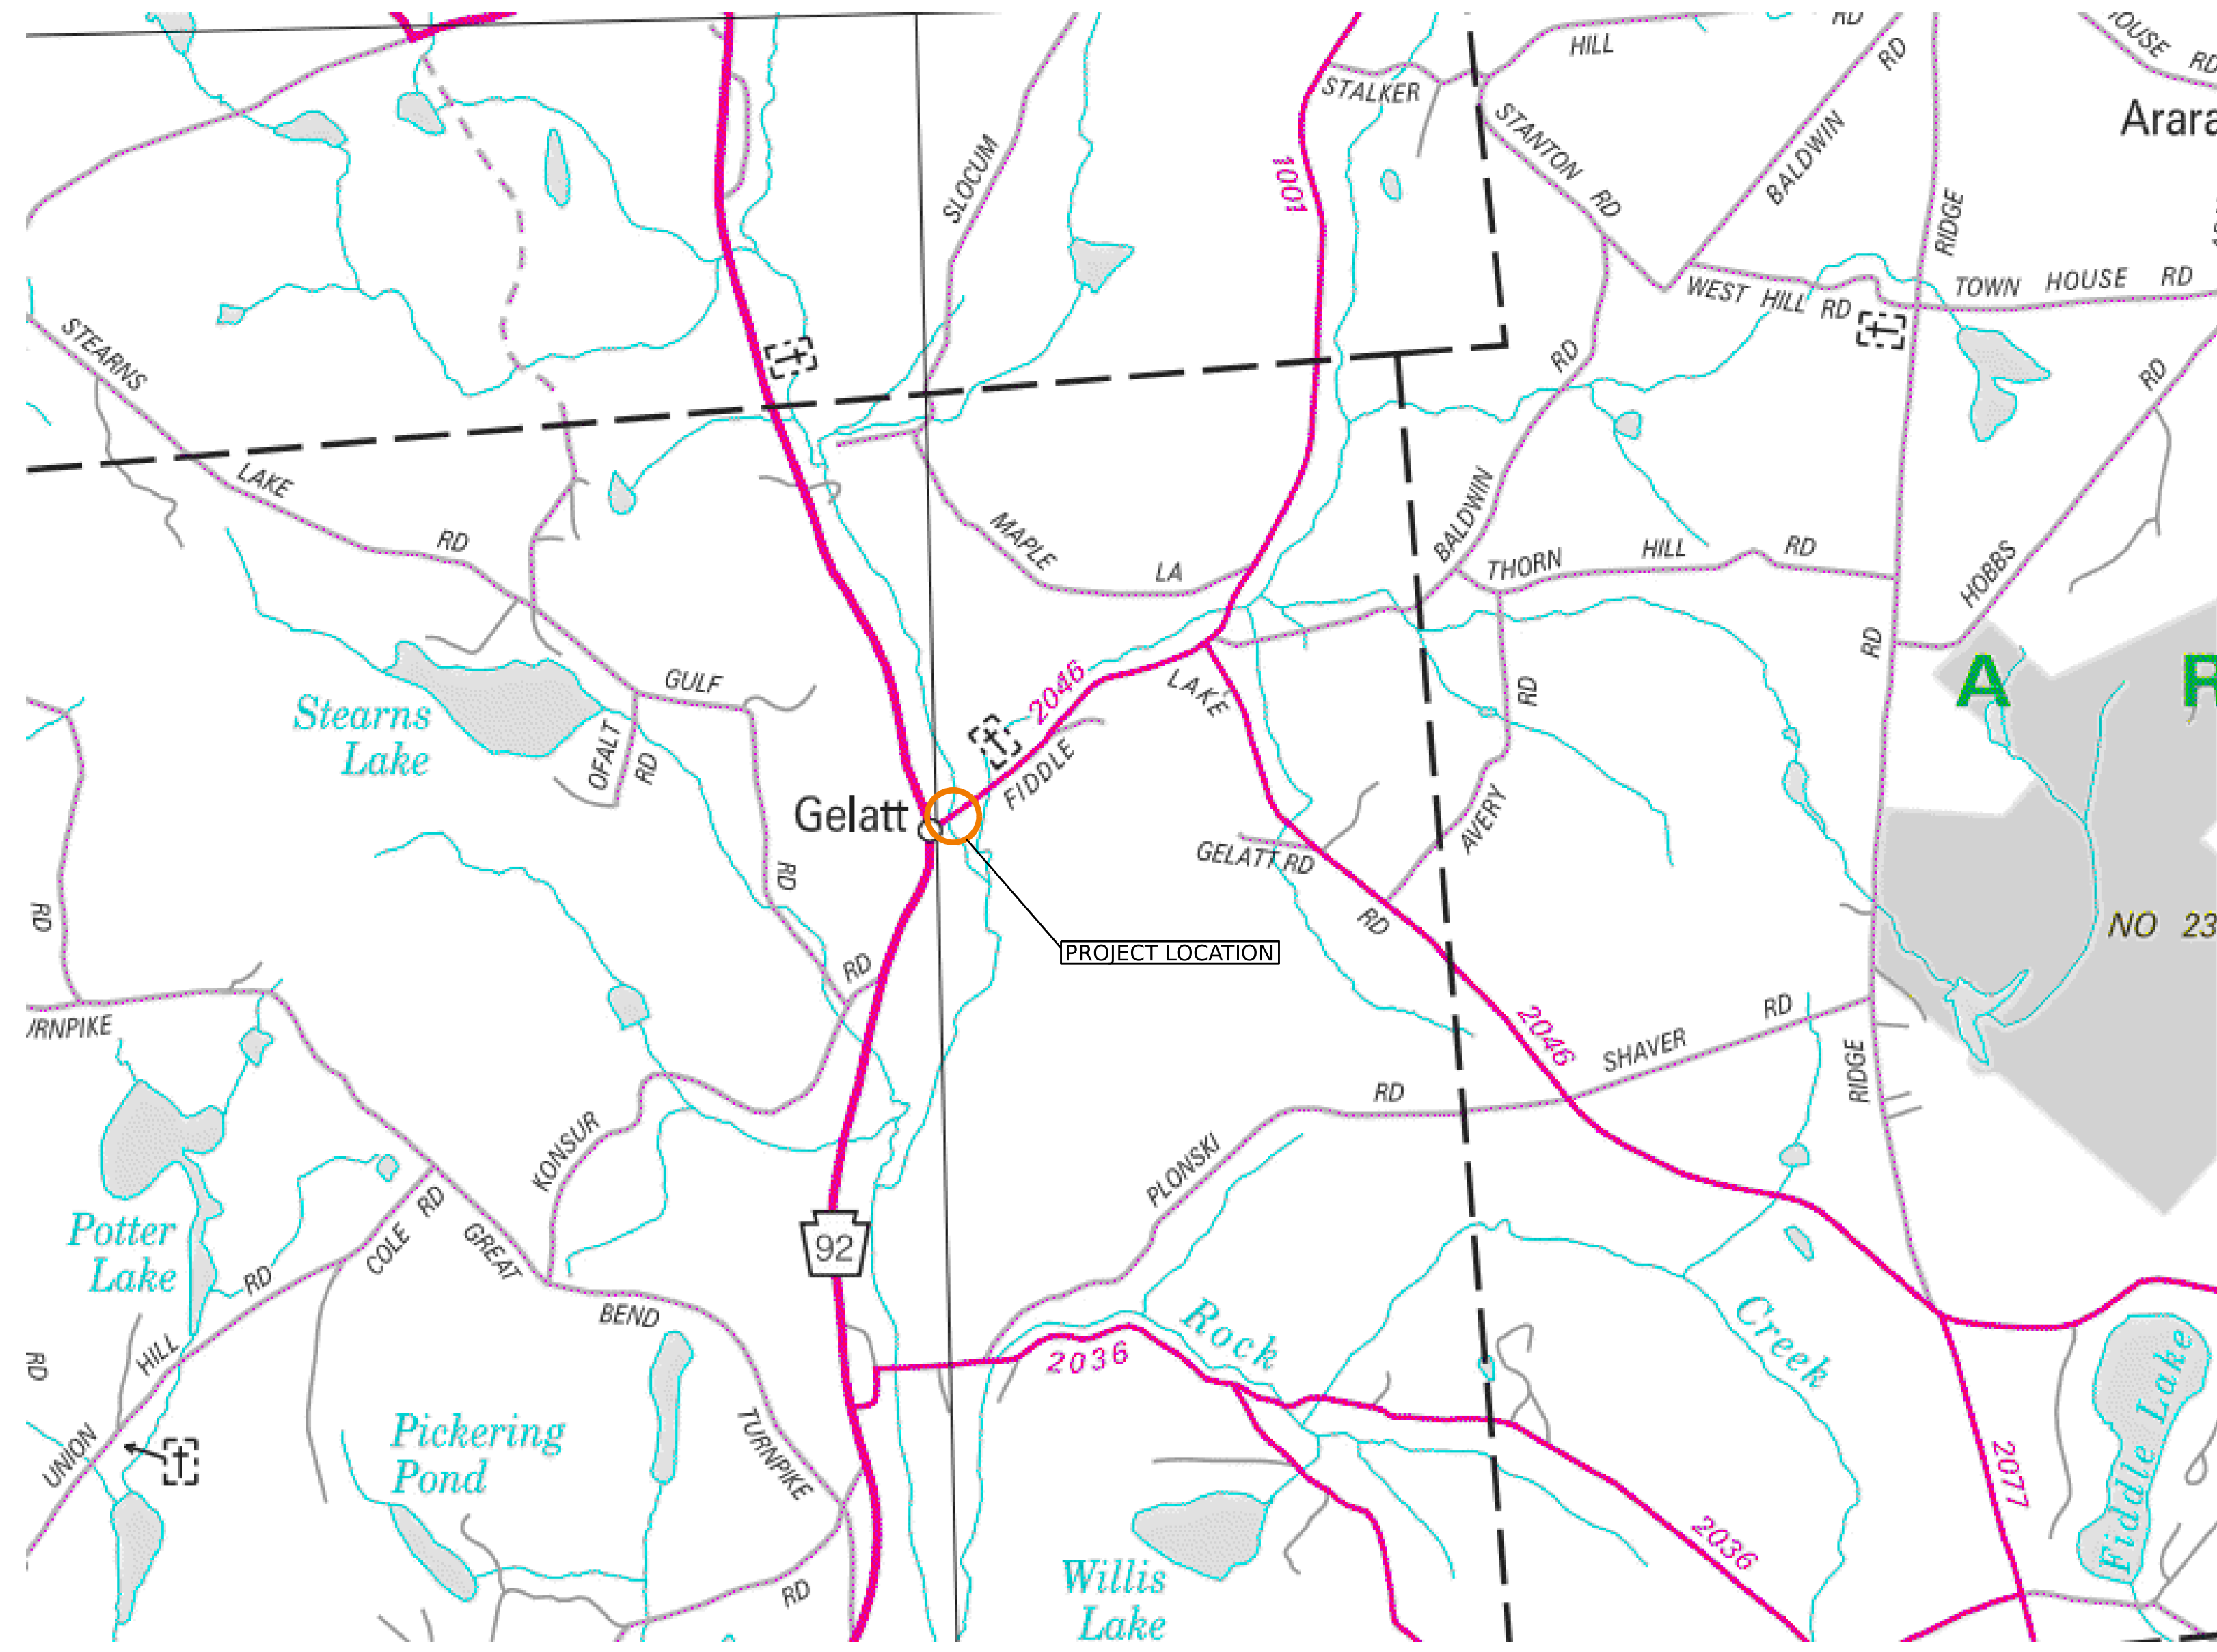

SR 2046 OVER TUNKHANOCK CREEK