


Legend

- TEMPORARY CONSTRUCTION EASEMENT
- EXISTING LEGAL SLOPE EASEMENT
- REQUIRED AERIAL EASEMENT
- REQUIRED DRAINAGE EASEMENT
- PARCEL IDENTIFICATION NUMBER - NO TAKE
- PARCEL IDENTIFICATION NUMBER

PLEASE NOTE THE PROJECT IS LOCATED ENTIRELY WITHIN THE BOUNDARY OF THE UPPER DELAWARE SCENIC AND RECREATIONAL RIVER CORRIDOR

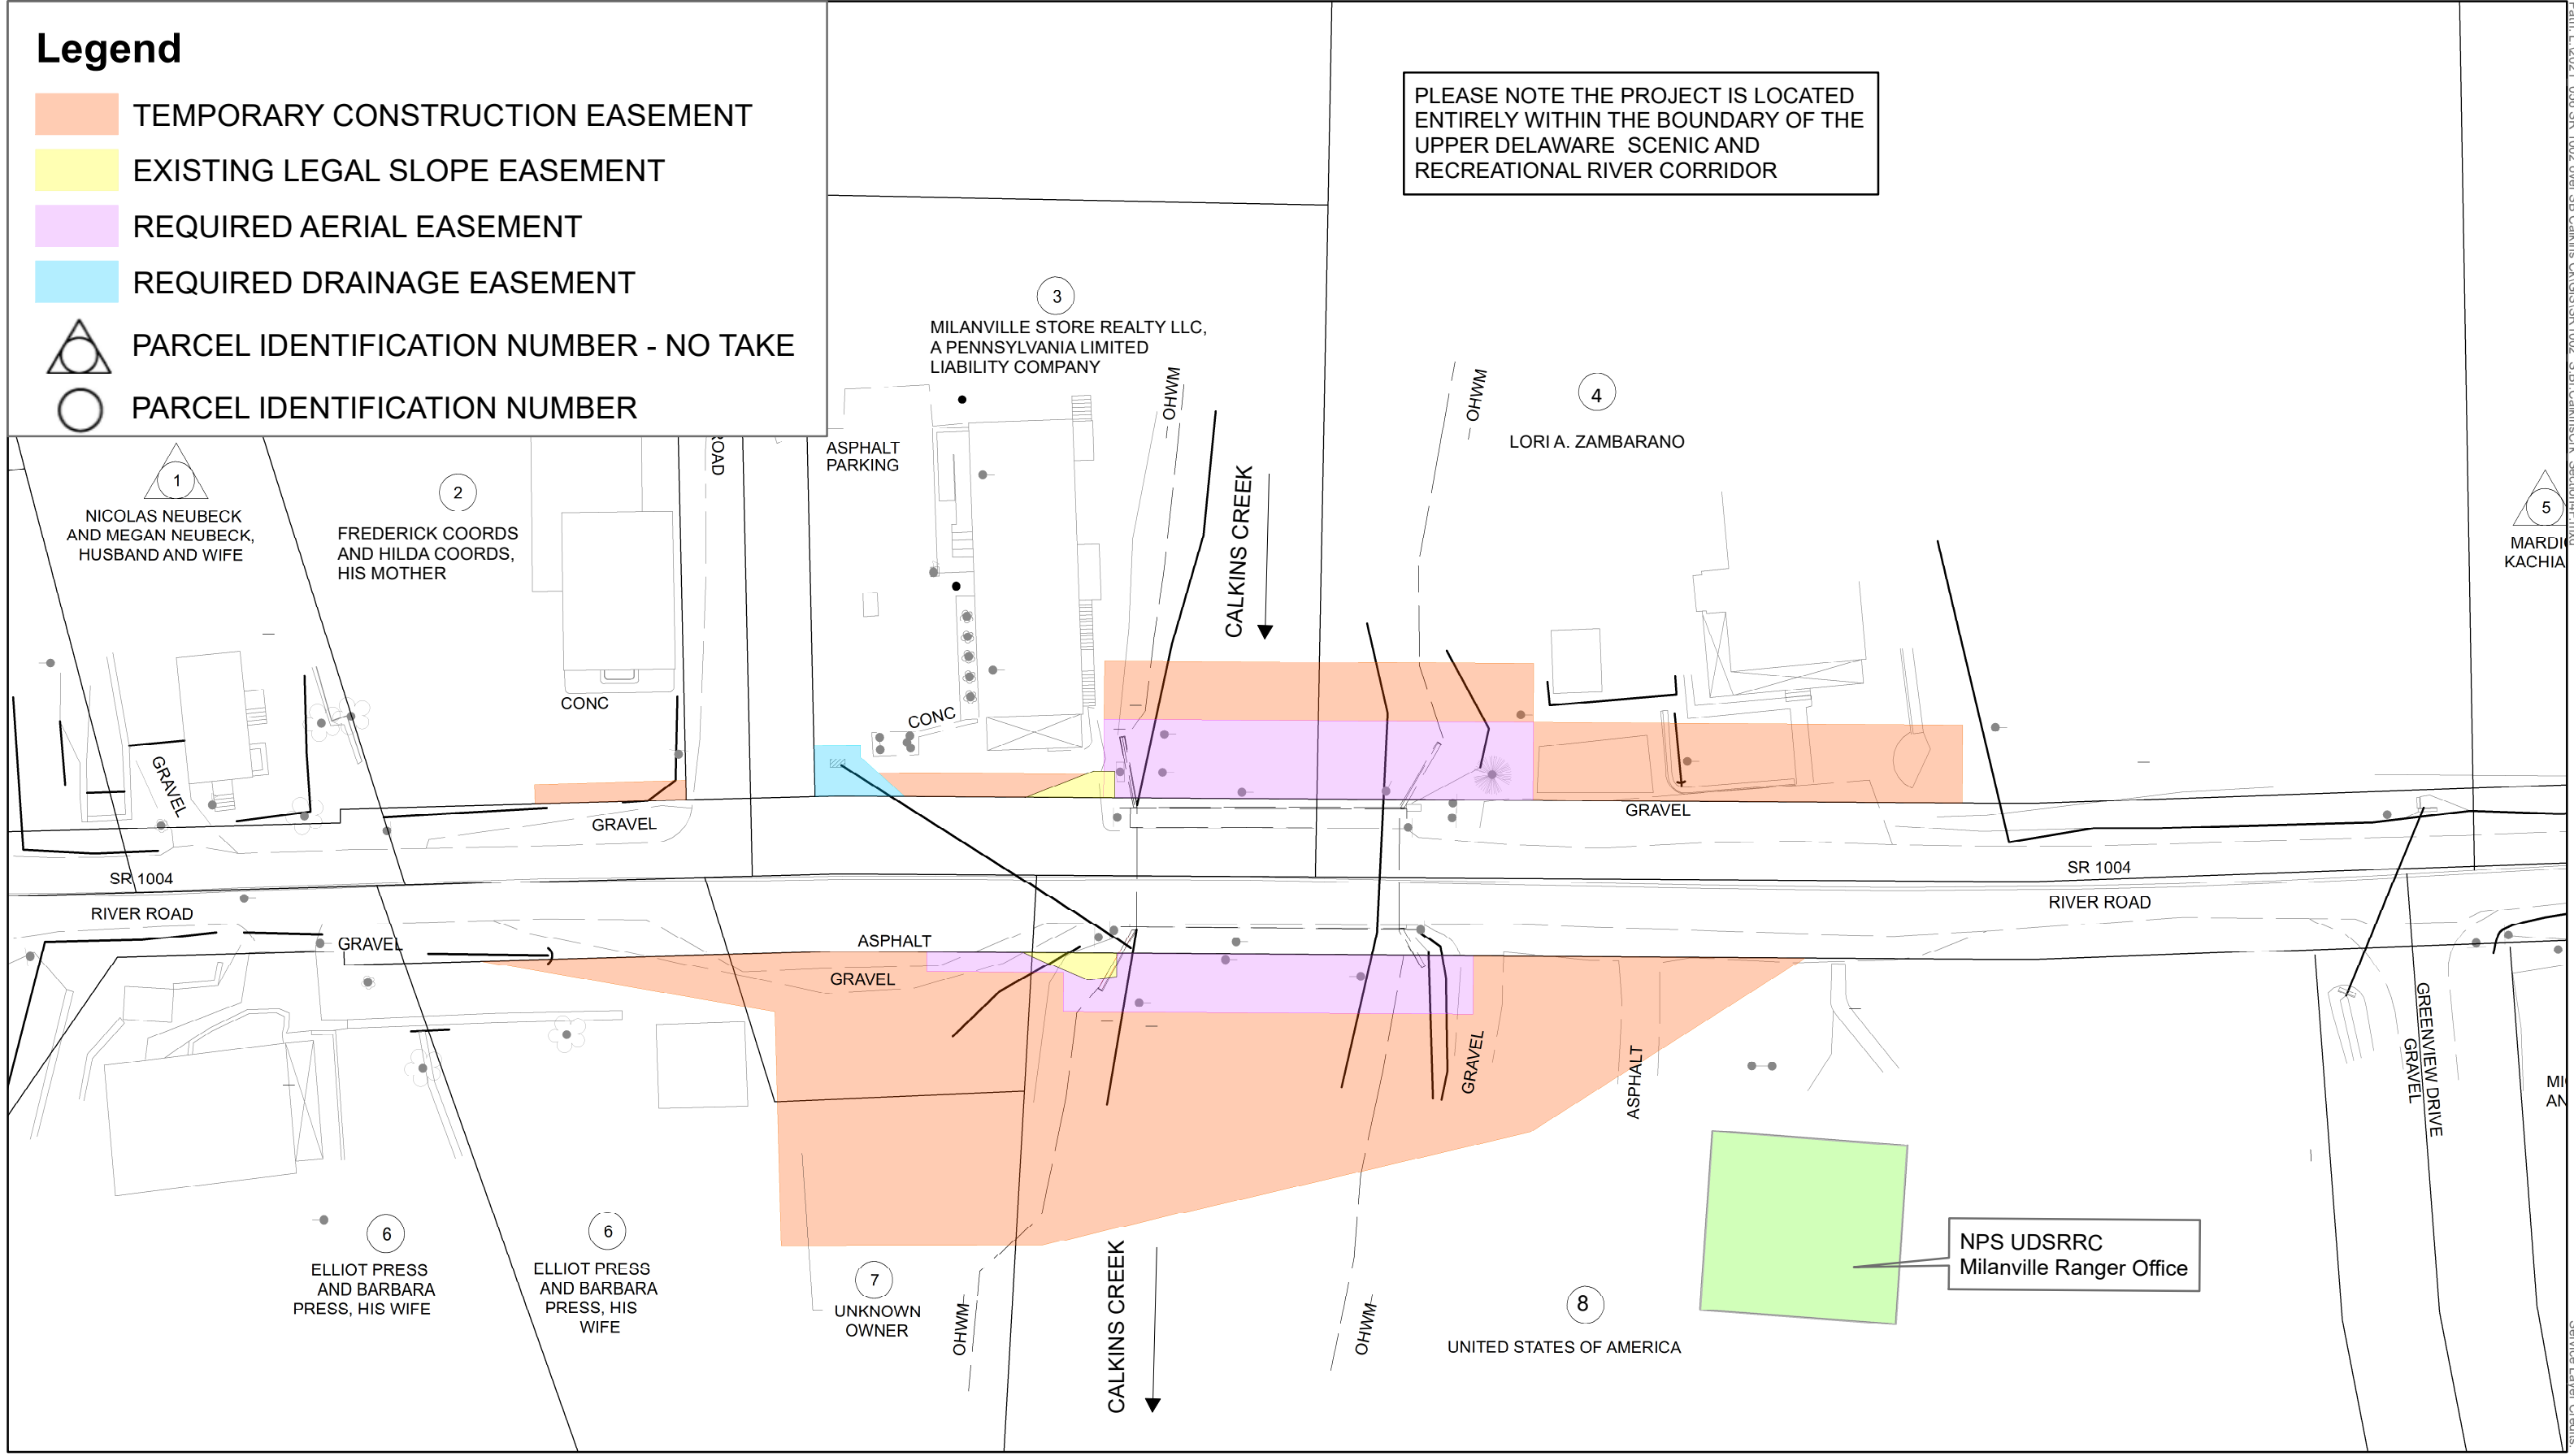

Path: L:\2021_056 SR 1002 over SB Calkins Ck\GIS\SR1002_S-B-CalkinsCk_Section4(f).mxd Service Layer Credits: