




PLAN

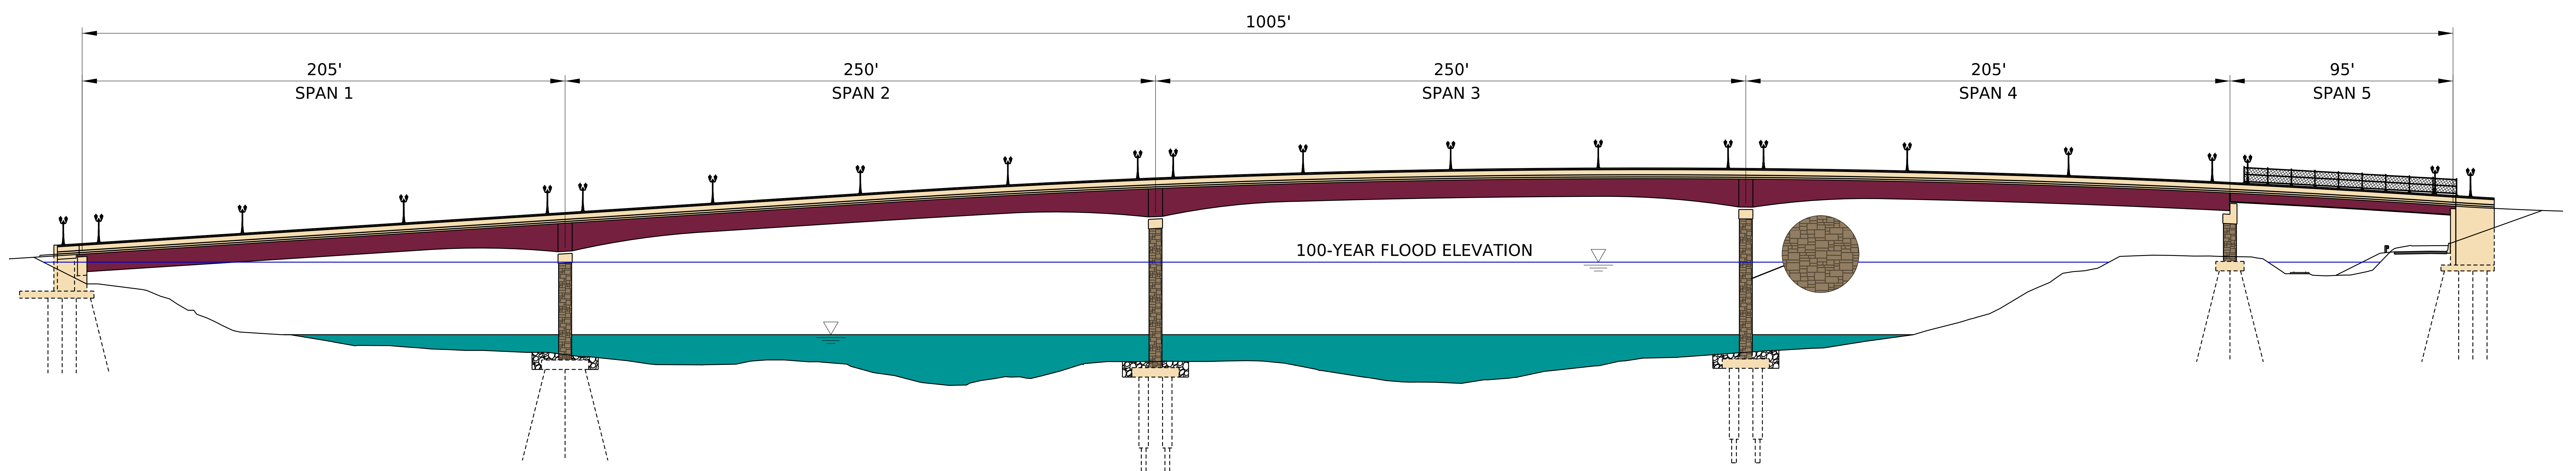

ELEVATION

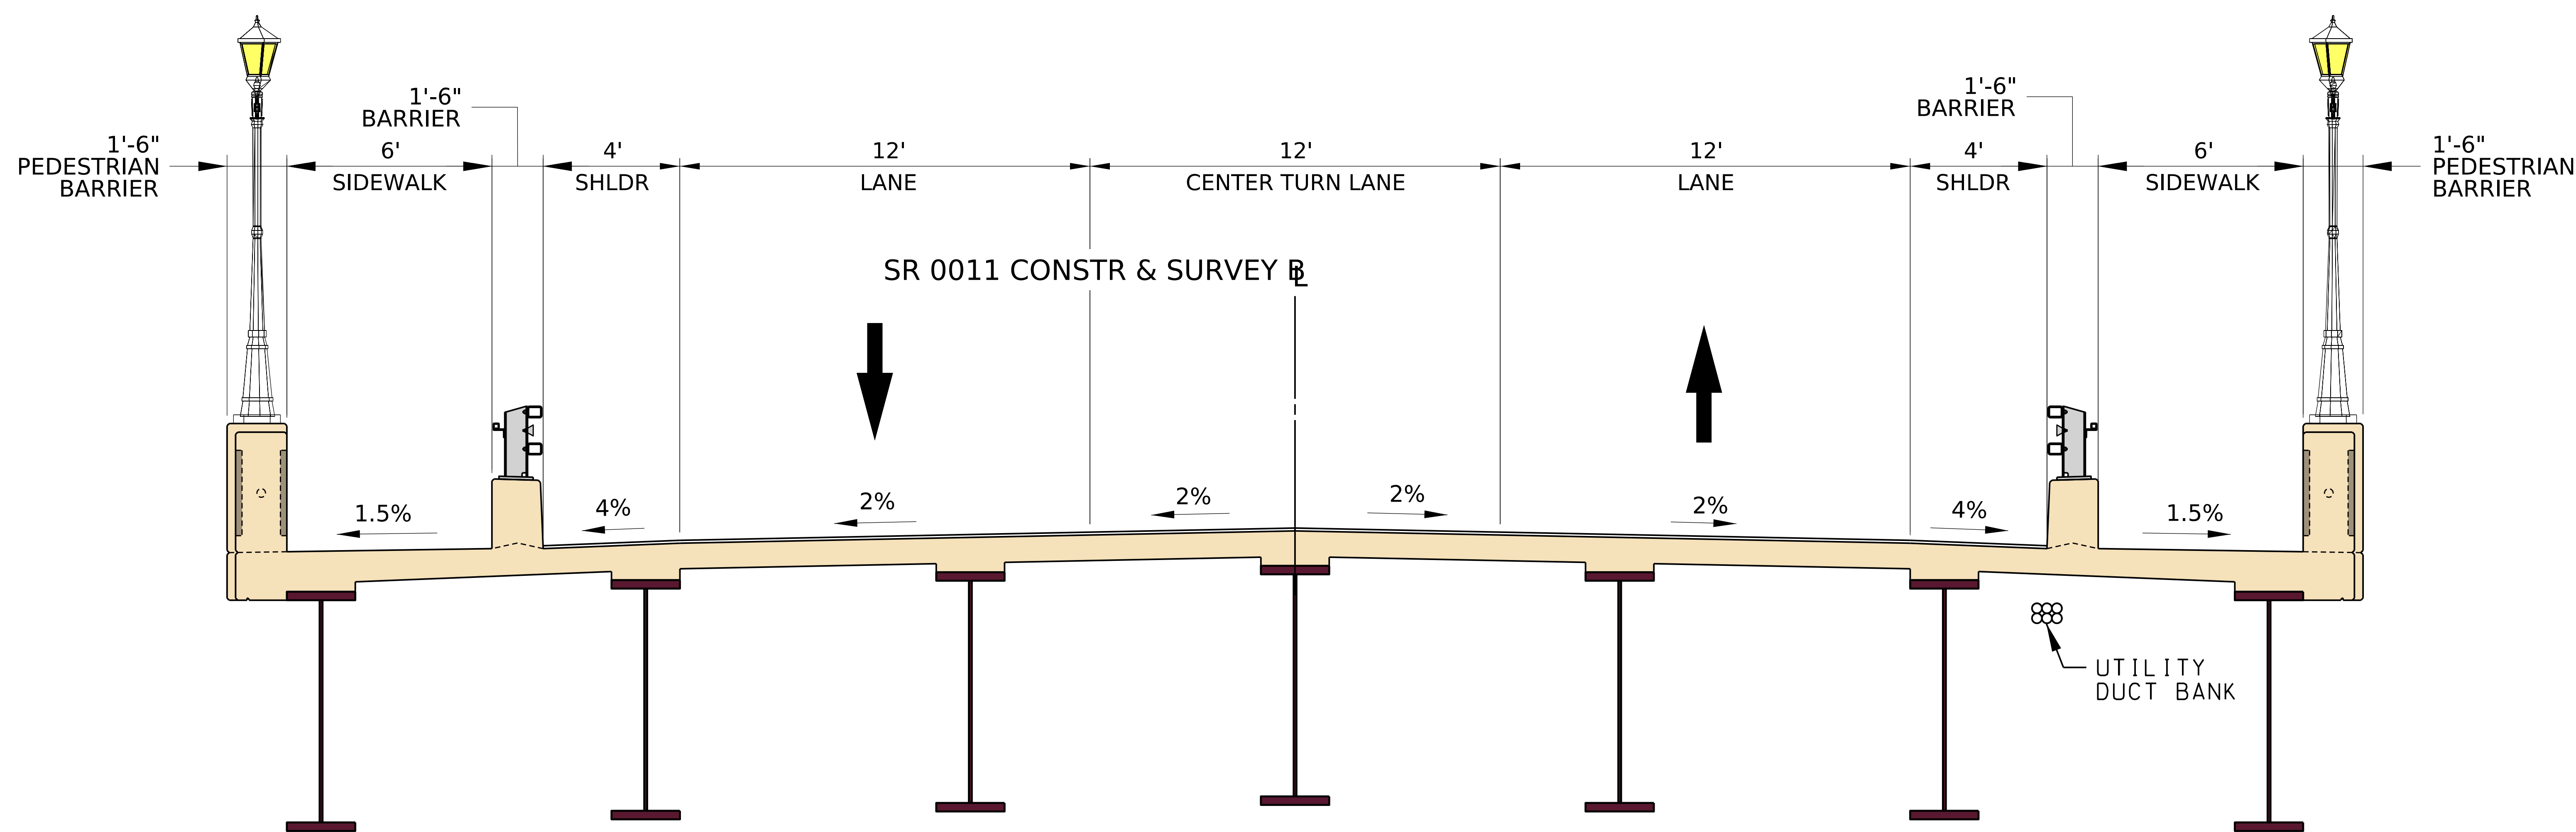

TYPICAL SECTION

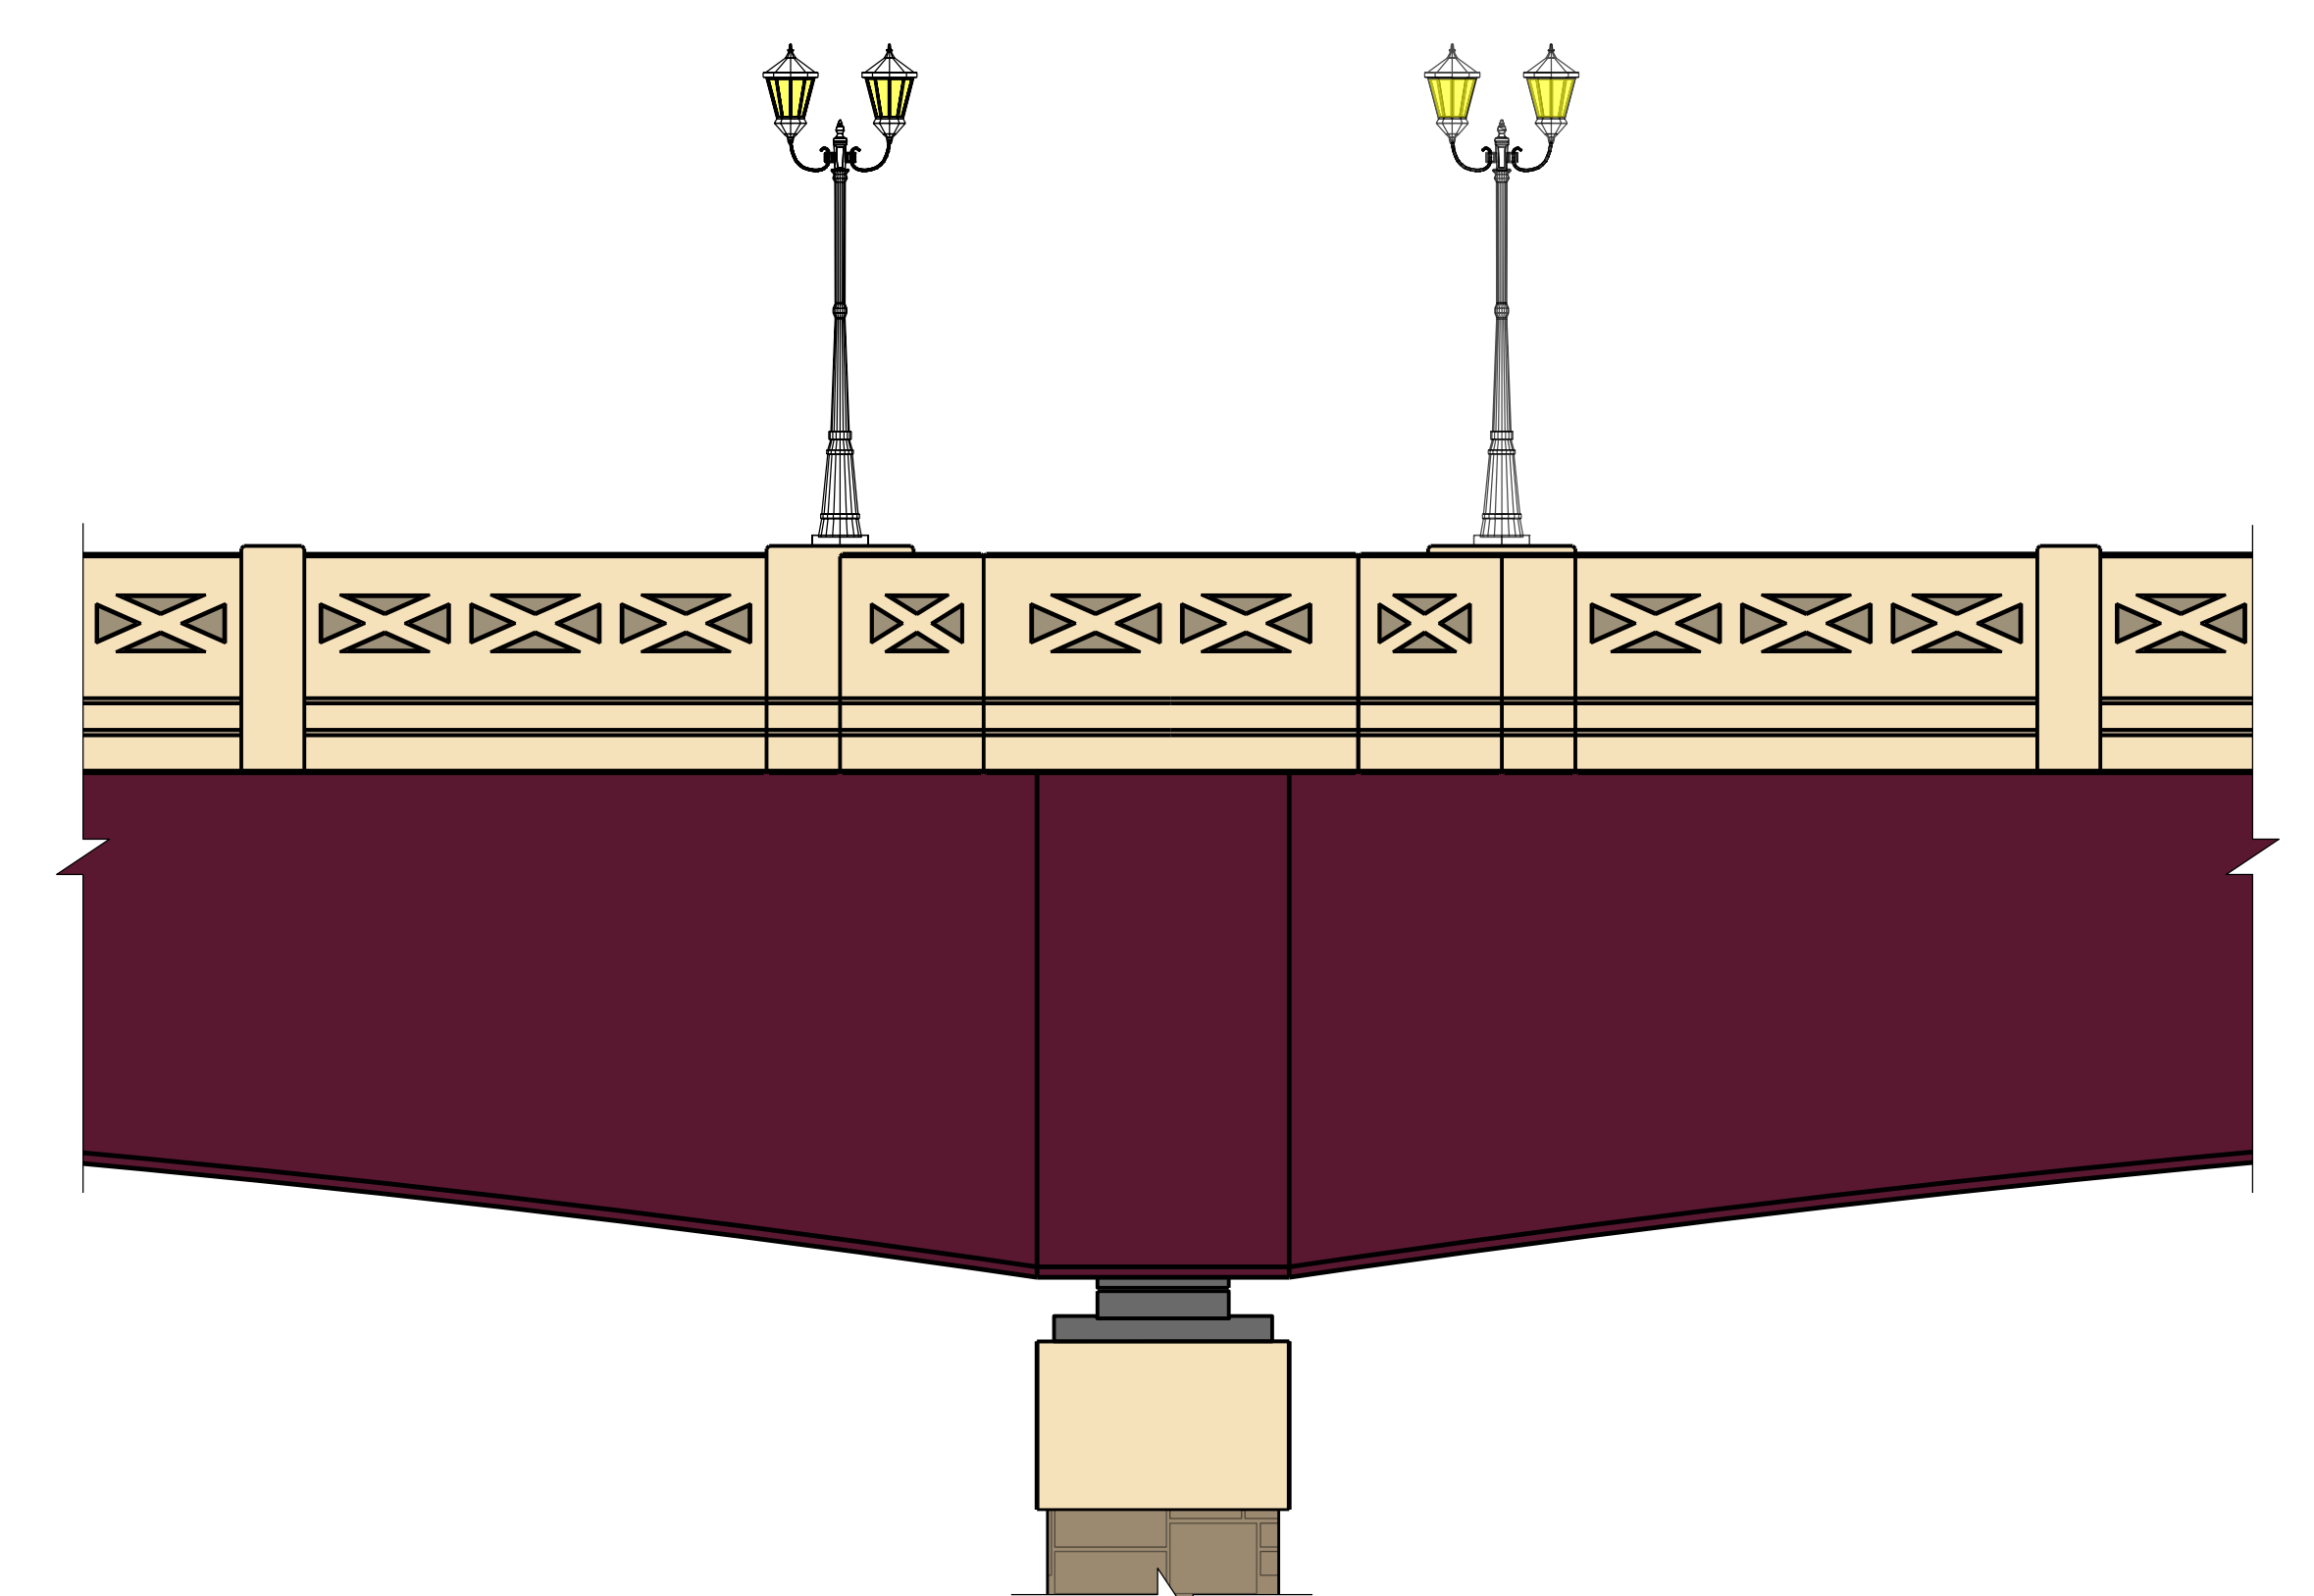

DETAIL

SPECIALIST DALE J. KRIDLÓ MEMORIAL BRIDGE DESIGN
 SR11 SECTION 350, LUZERNE COUNTY