


State Route 1018, Section D50 Old Route 11 over Norfolk Southern Railroad


Preliminary Plans Display

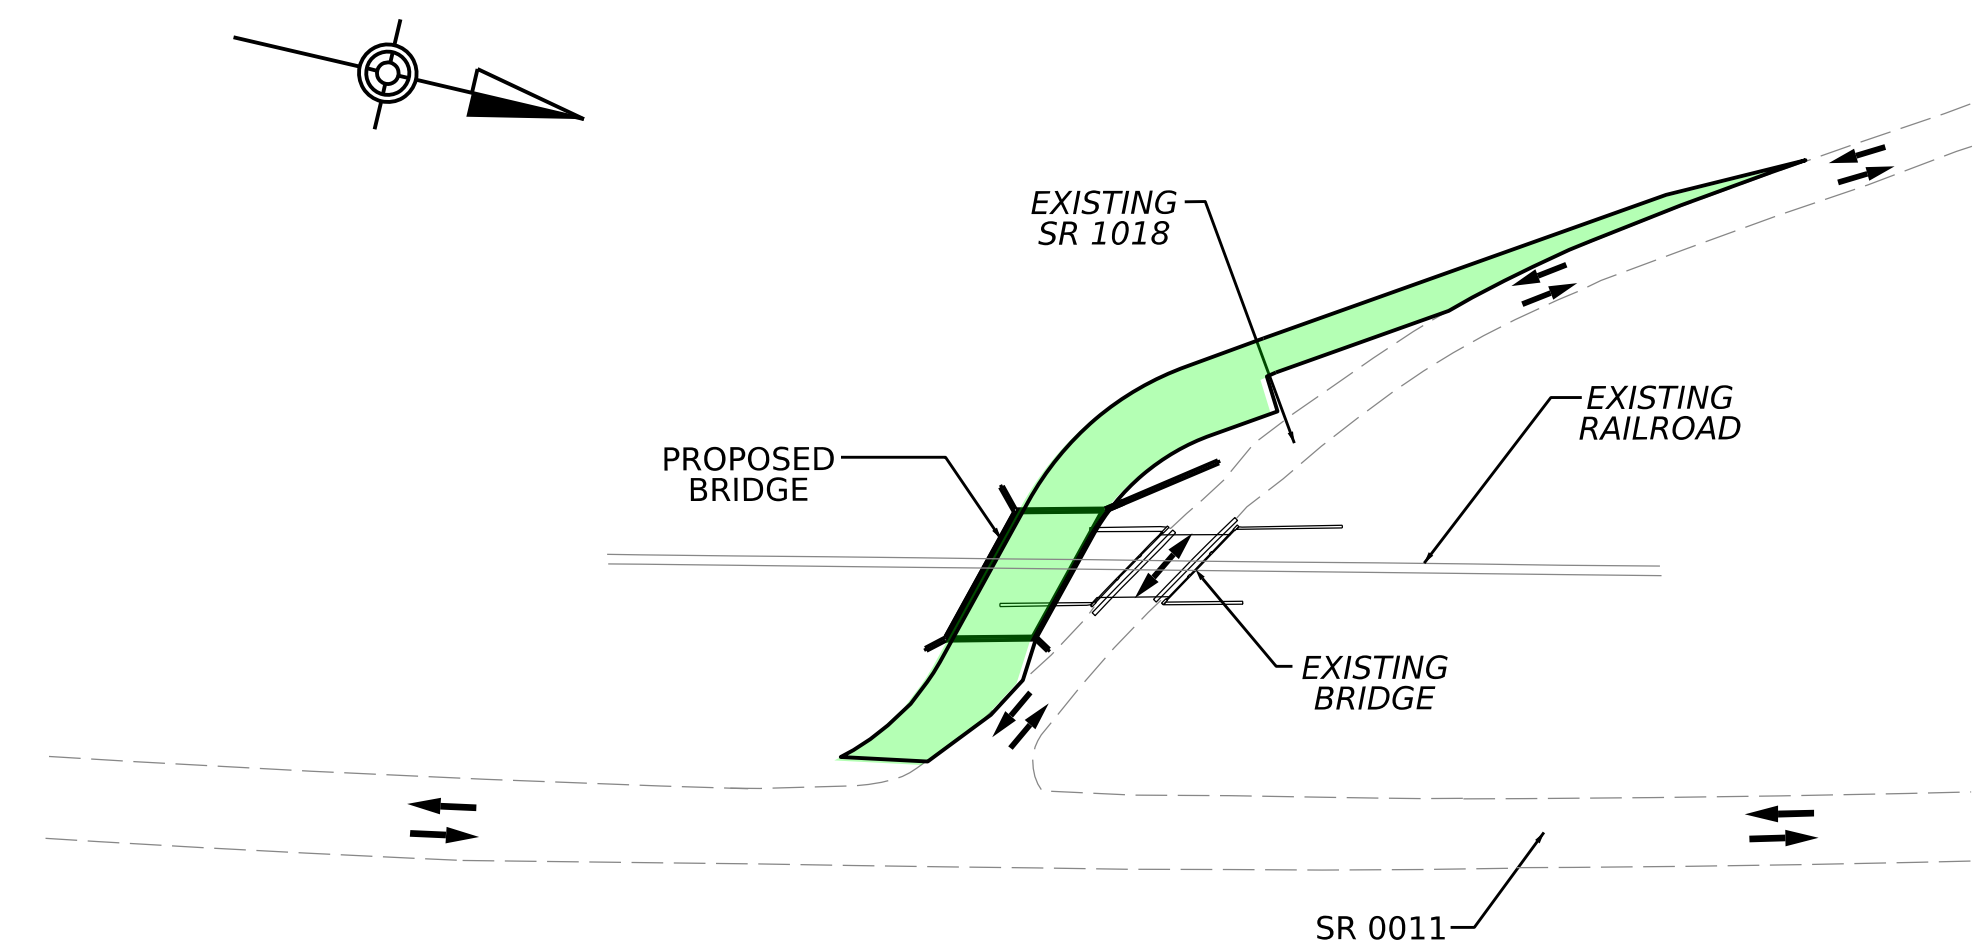

LEGEND

- CONSTRUCTION AREA
- TRAFFIC FLOW DURING CONSTRUCTION


STAGE 1

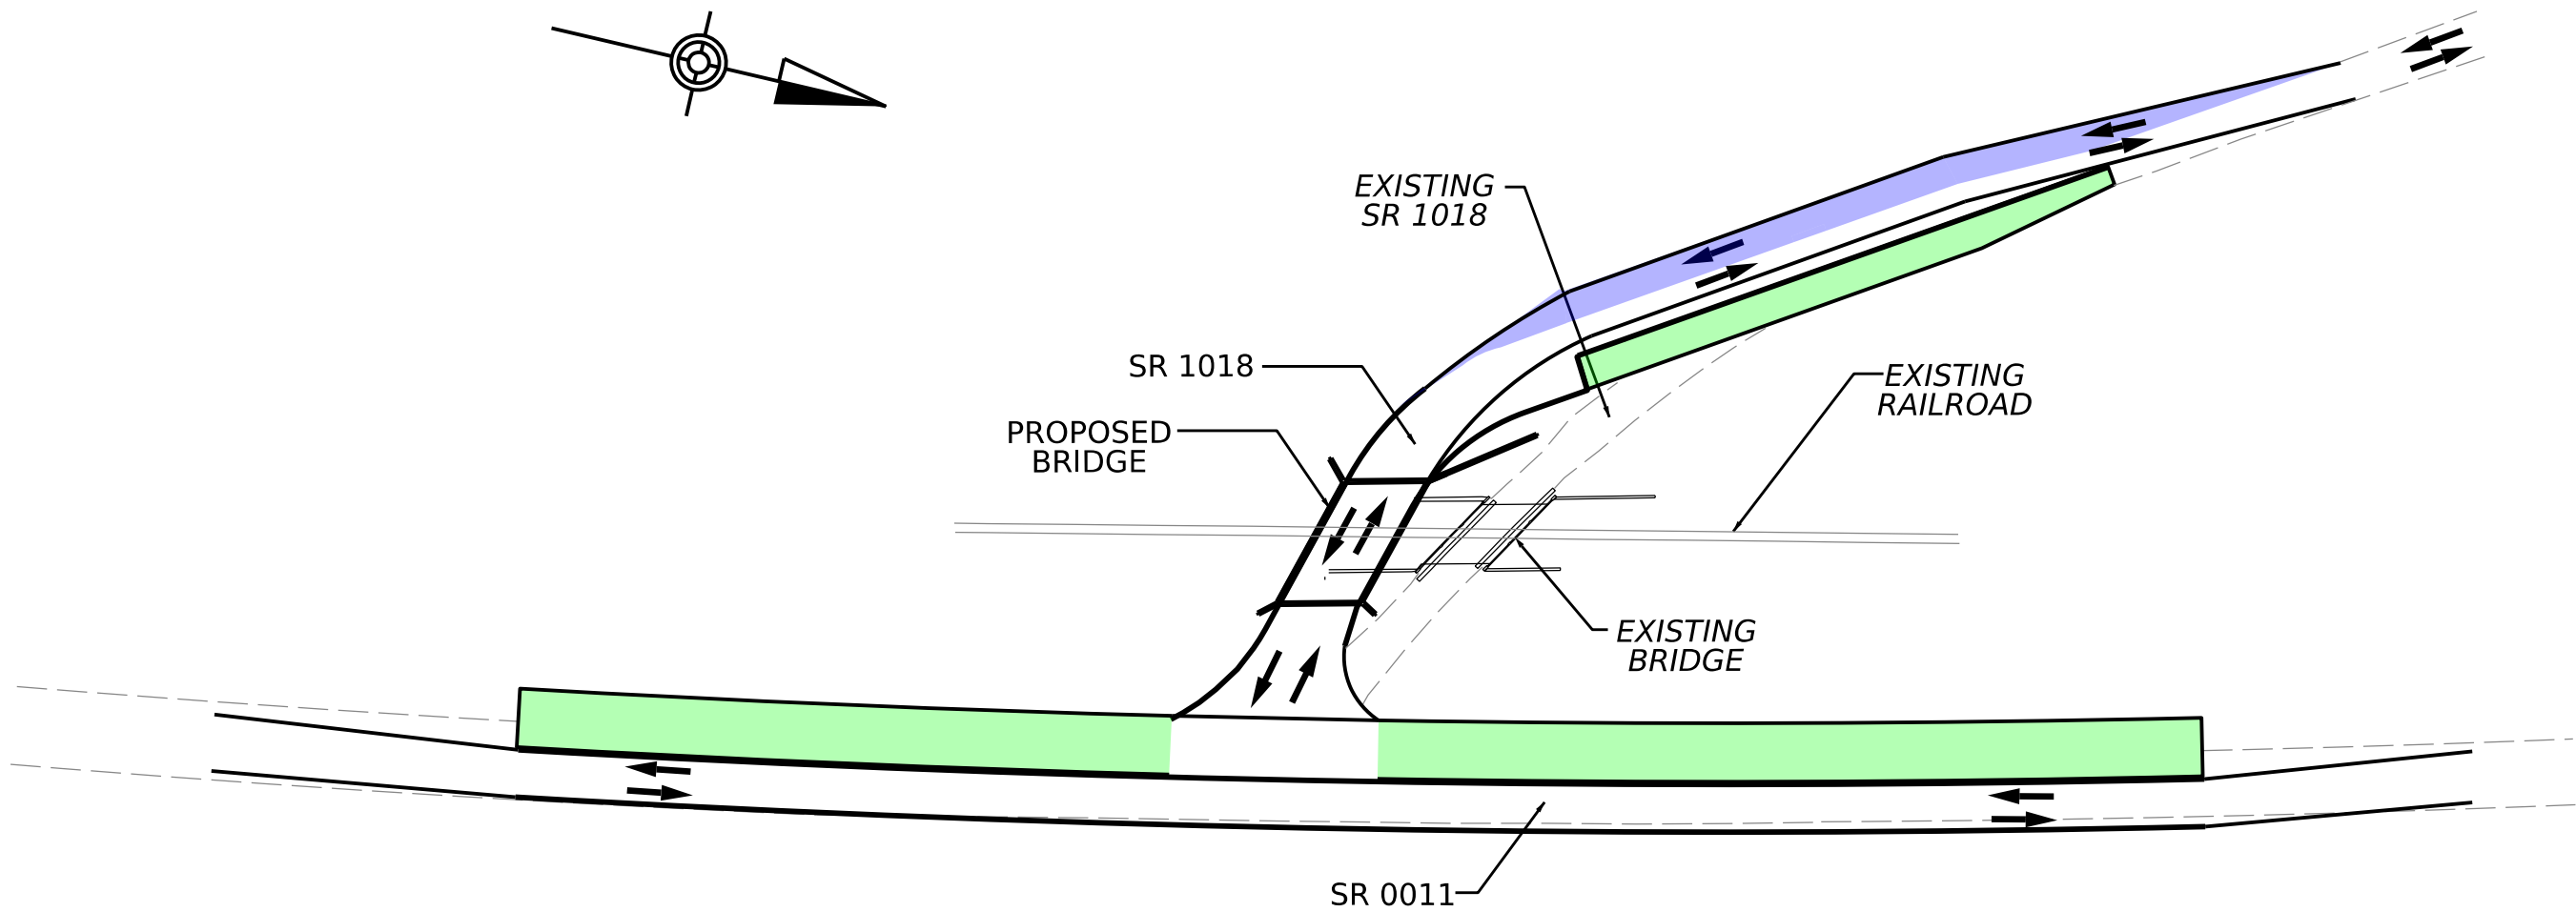

LEGEND

- CONSTRUCTION AREA
- TRAFFIC FLOW DURING CONSTRUCTION
- TEMPORARY PAVEMENT

STAGE 3

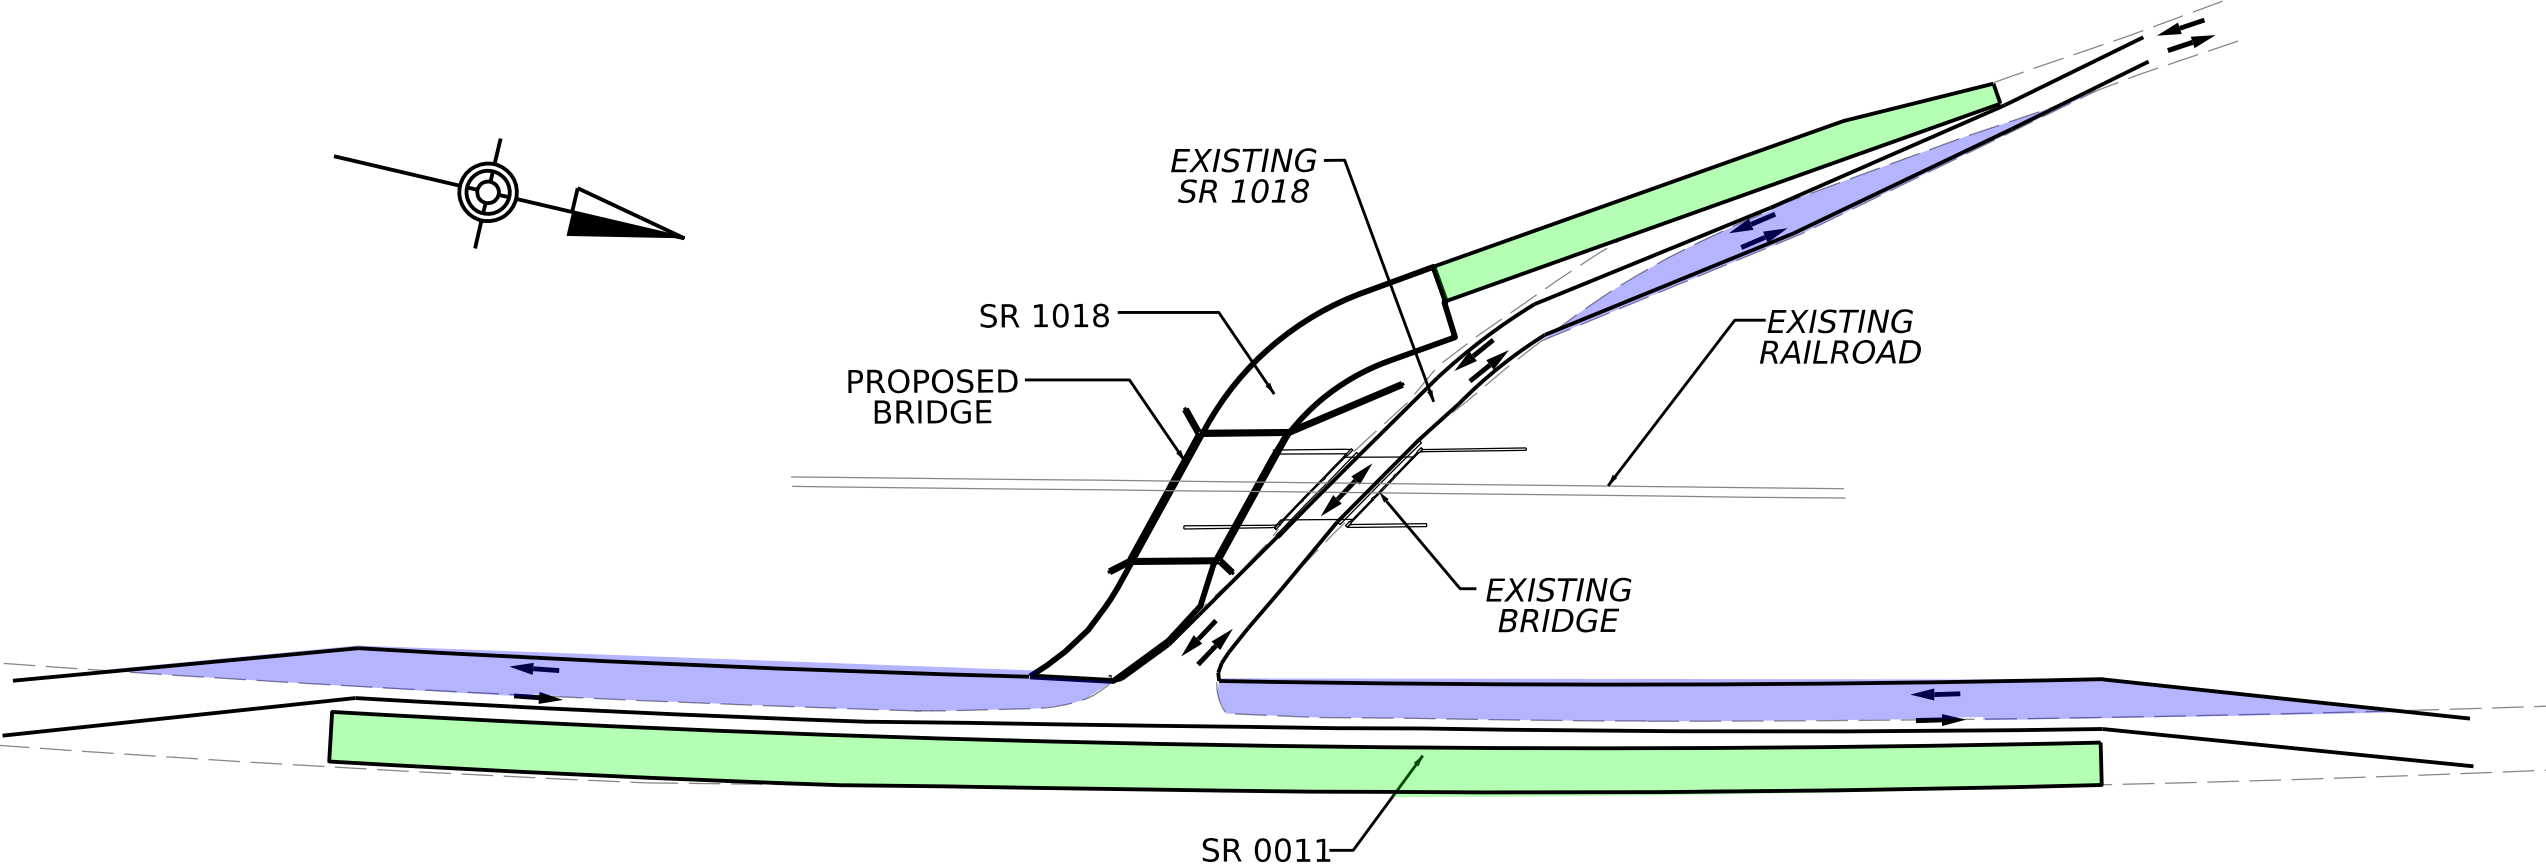

LEGEND

- CONSTRUCTION AREA
- TRAFFIC FLOW DURING CONSTRUCTION
- TEMPORARY PAVEMENT

STAGE 2

TRAFFIC CONTROL PLAN

