




# SR 309-19M NOISE ANALYSIS

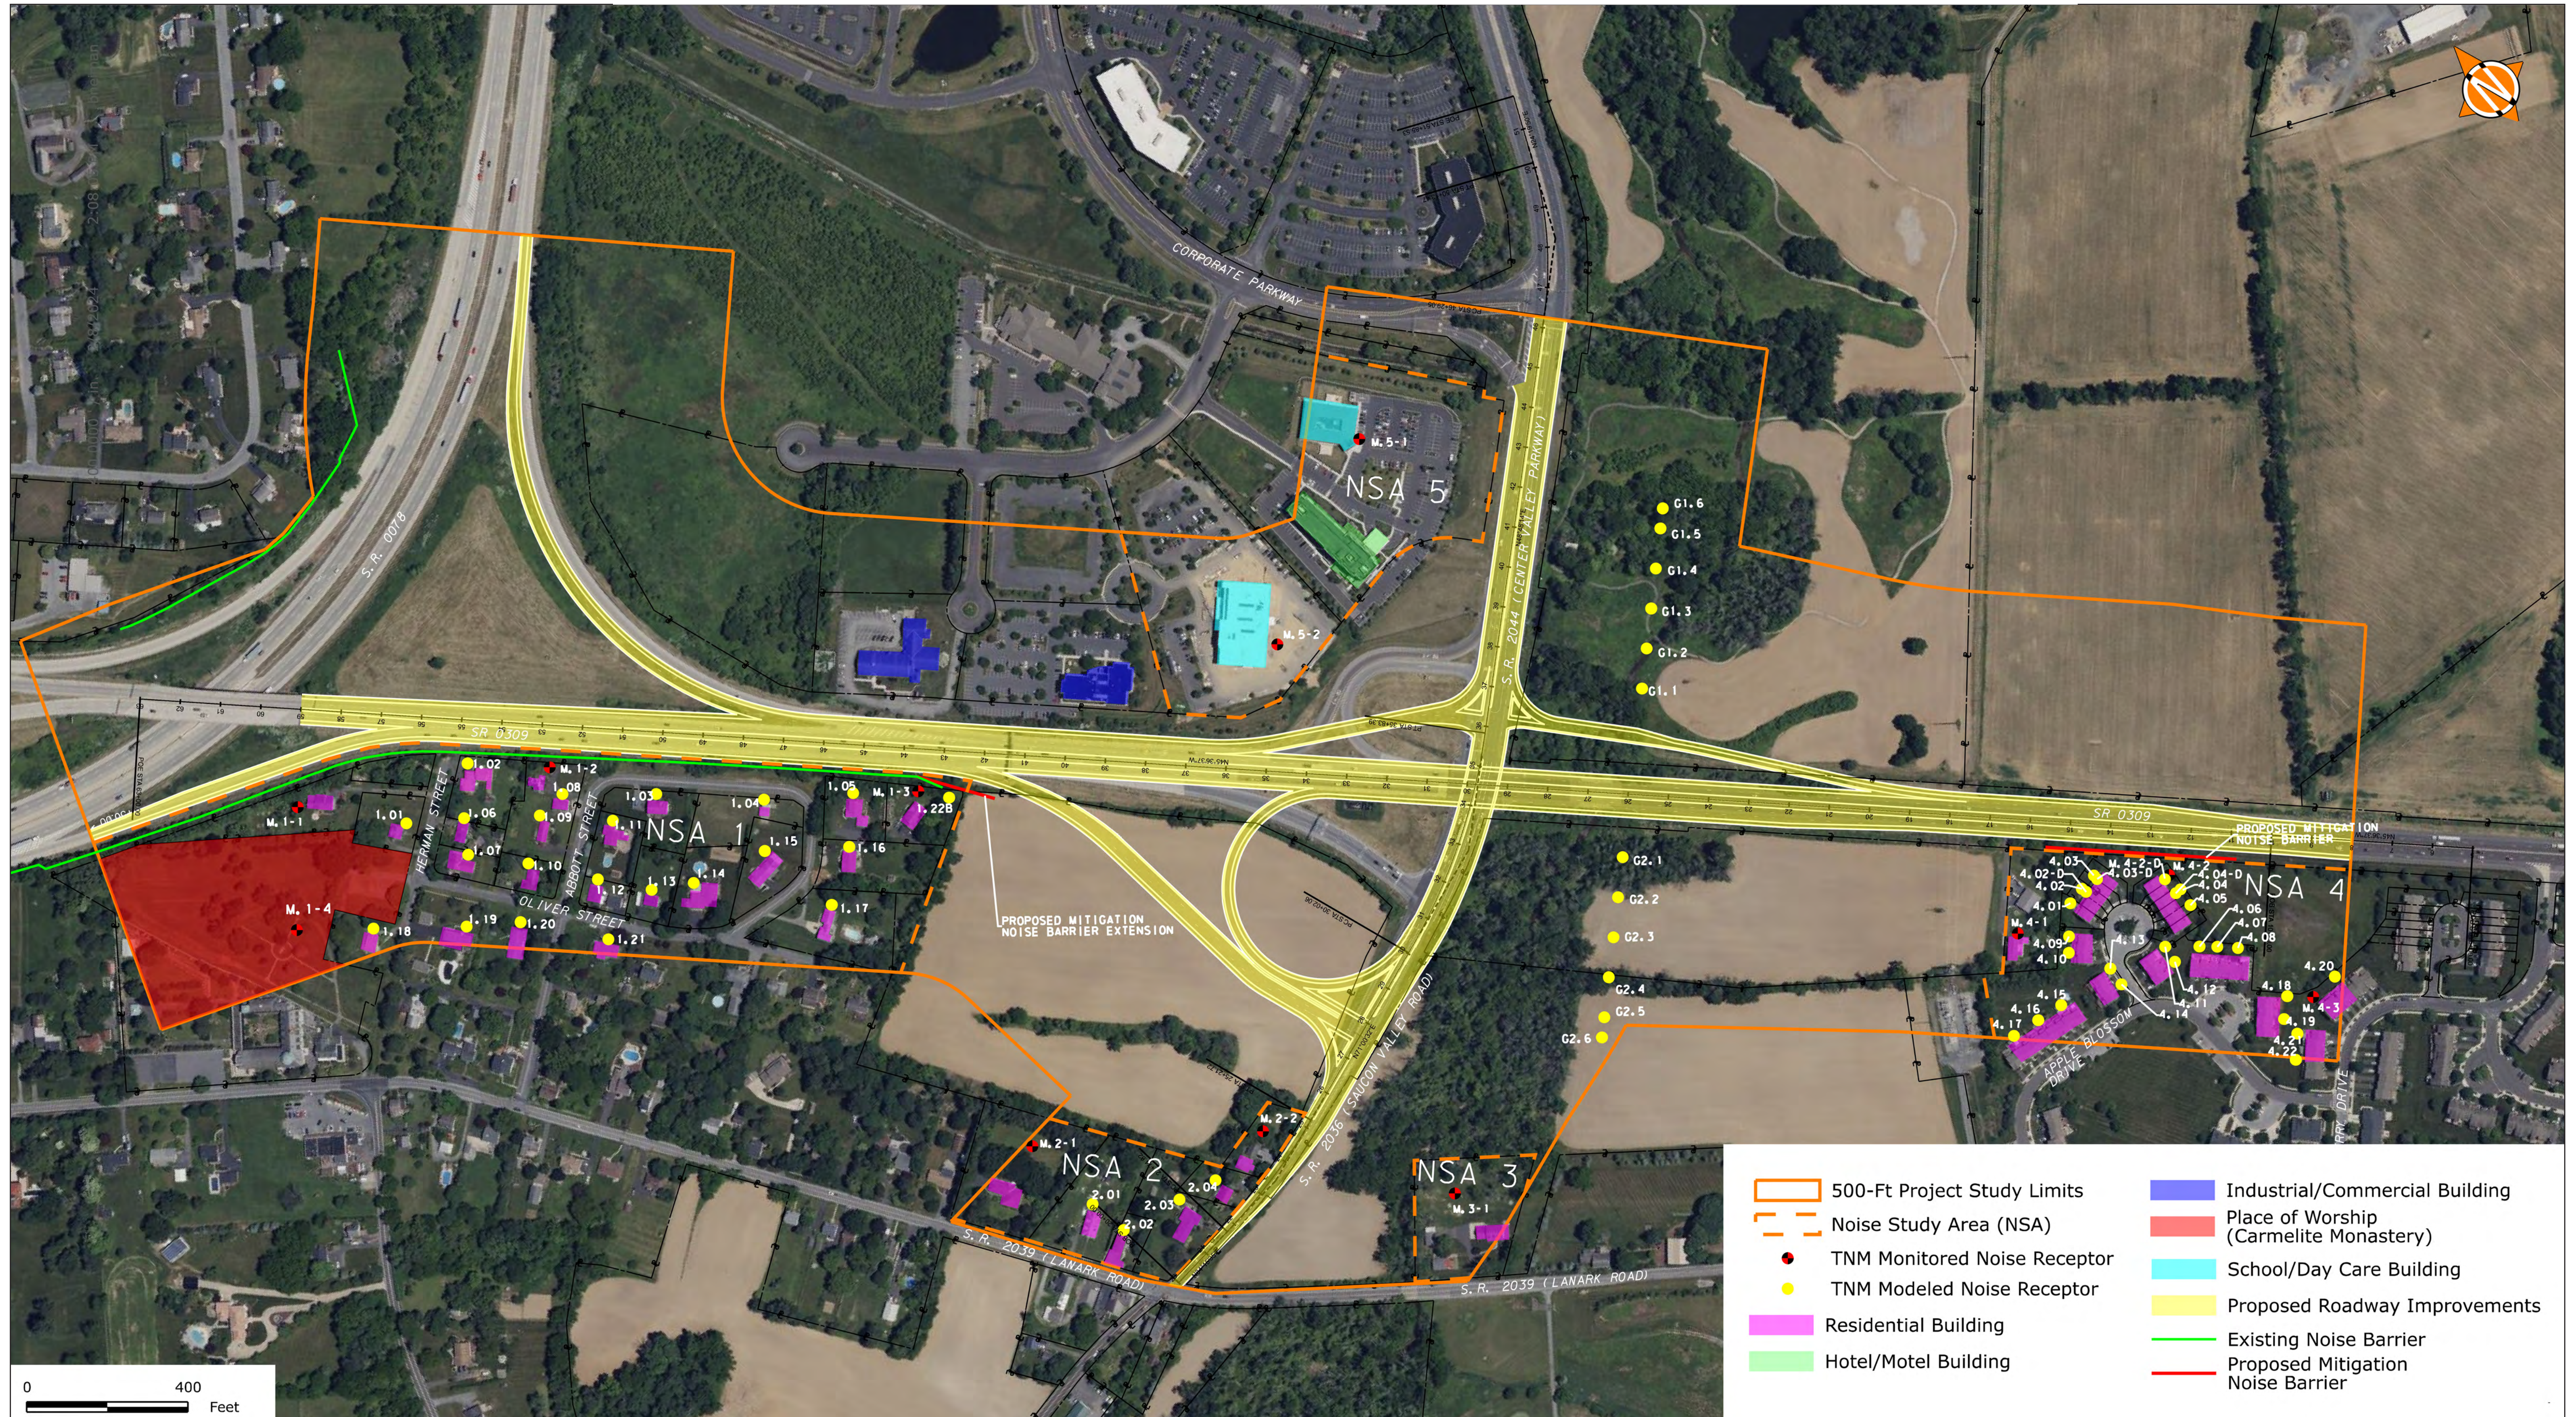

- 500-Ft Project Study Limits
- Noise Study Area (NSA)
- TNM Monitored Noise Receptor
- TNM Modeled Noise Receptor
- Residential Building
- Hotel/Motel Building
- Industrial/Commercial Building
- Place of Worship (Carmelite Monastery)
- School/Day Care Building
- Proposed Roadway Improvements
- Existing Noise Barrier
- Proposed Mitigation Noise Barrier