



OPERATOR: PERONIAM  
 FILE NAME: pw://cdmsmith-az02-pw.bentley.com/pw.pl/Documents/118912/276933/10 Roadway/10 BIM\_CADD/01 Working/14 Presentations/01 Public Involvement/SR2036\_Prof\_ShaferRd\_CDMS.dgn  
 PLOTTED: 18-OCT-2023 12:53

# SR 2036-01B BRIDGE REPLACEMENT PROJECT

## HAMILTON TOWNSHIP, MONROE COUNTY

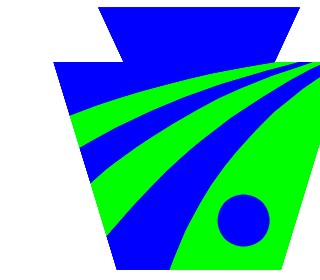

**pennsylvania**  
 DEPARTMENT OF TRANSPORTATION

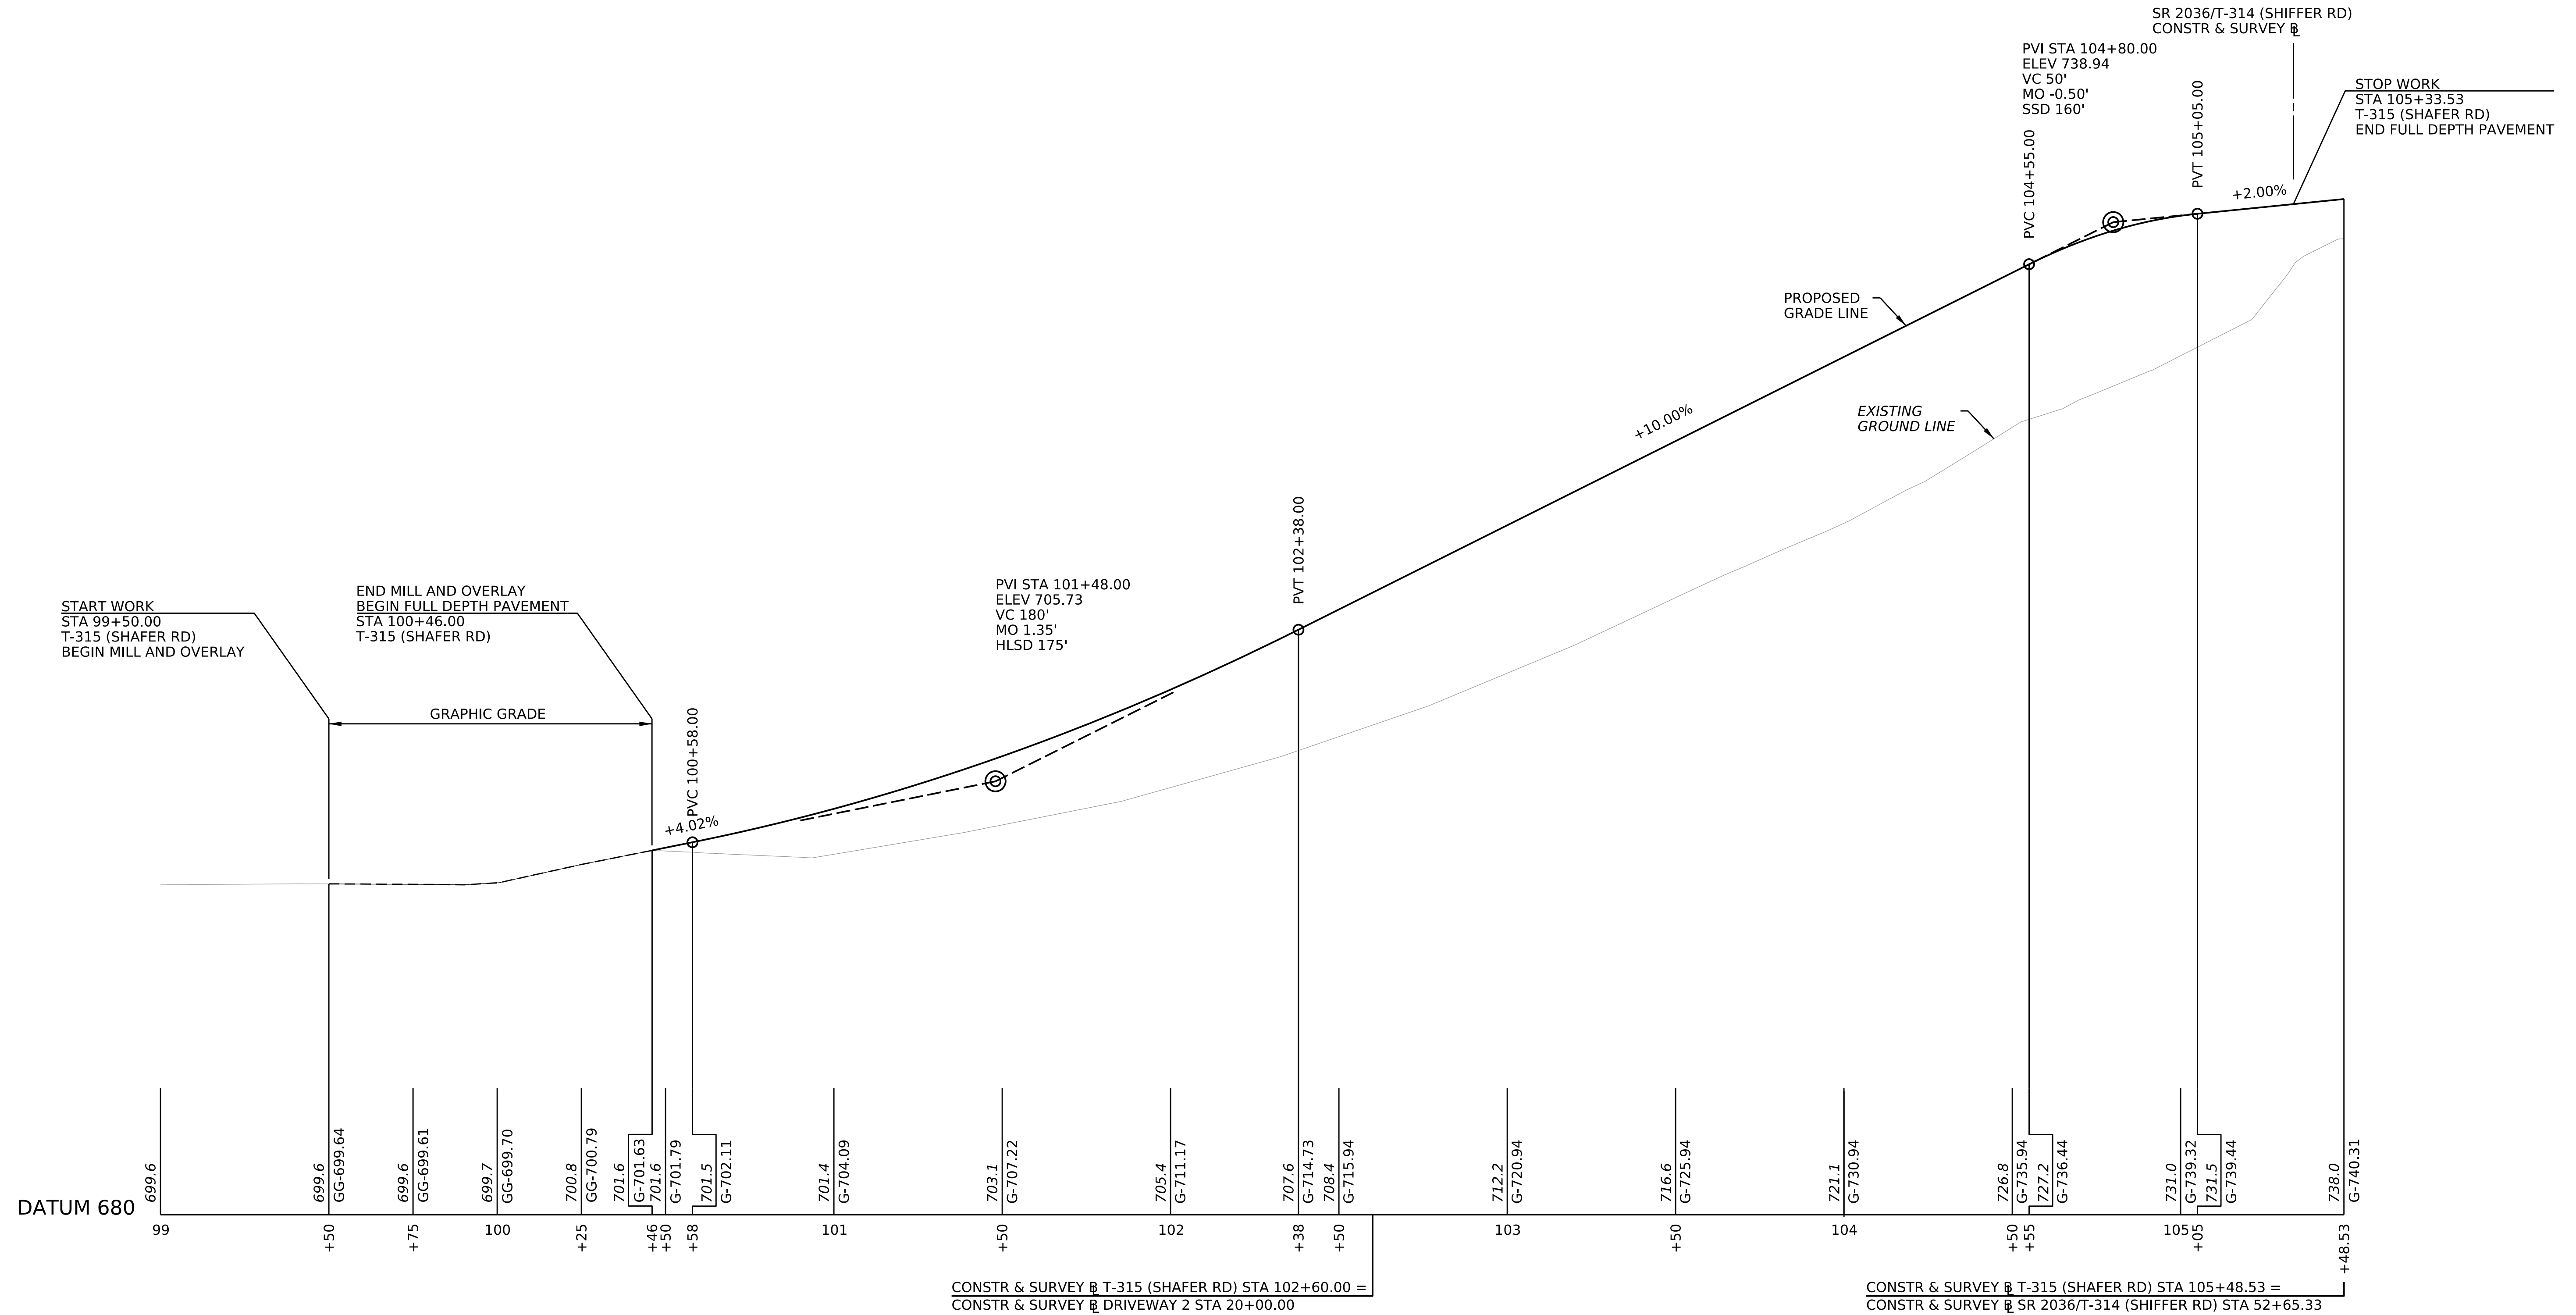

CONSTR & SURVEY # T-315 (SHAHER RD) STA 102+60.00 =  
 CONSTR & SURVEY # DRIVEWAY 2 STA 20+00.00

CONSTR & SURVEY # T-315 (SHAHER RD) STA 105+48.53 =  
 CONSTR & SURVEY # SR 2036/T-314 (SHIFFER RD) STA 52+65.33

