



# SR 2036-01B BRIDGE REPLACEMENT PROJECT

## HAMILTON TOWNSHIP, MONROE COUNTY

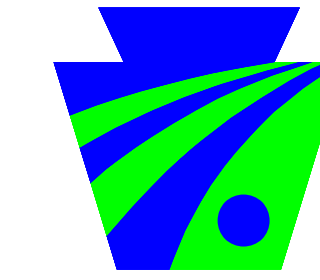

**pennsylvania**  
DEPARTMENT OF TRANSPORTATION

PLOTTED: 18-OCT-2023 12:47  
 OPERATOR: PERONIAM  
 FILE NAME: pw://cdmsmith-az02-pw.bentley.com:pw\_pl/1/Documents/118912/276933/10 BIM\_CADD/01 Working/14 Presentations/01 Public Involvement/SR2036\_Prof\_SR2036\_CDMS.dgn

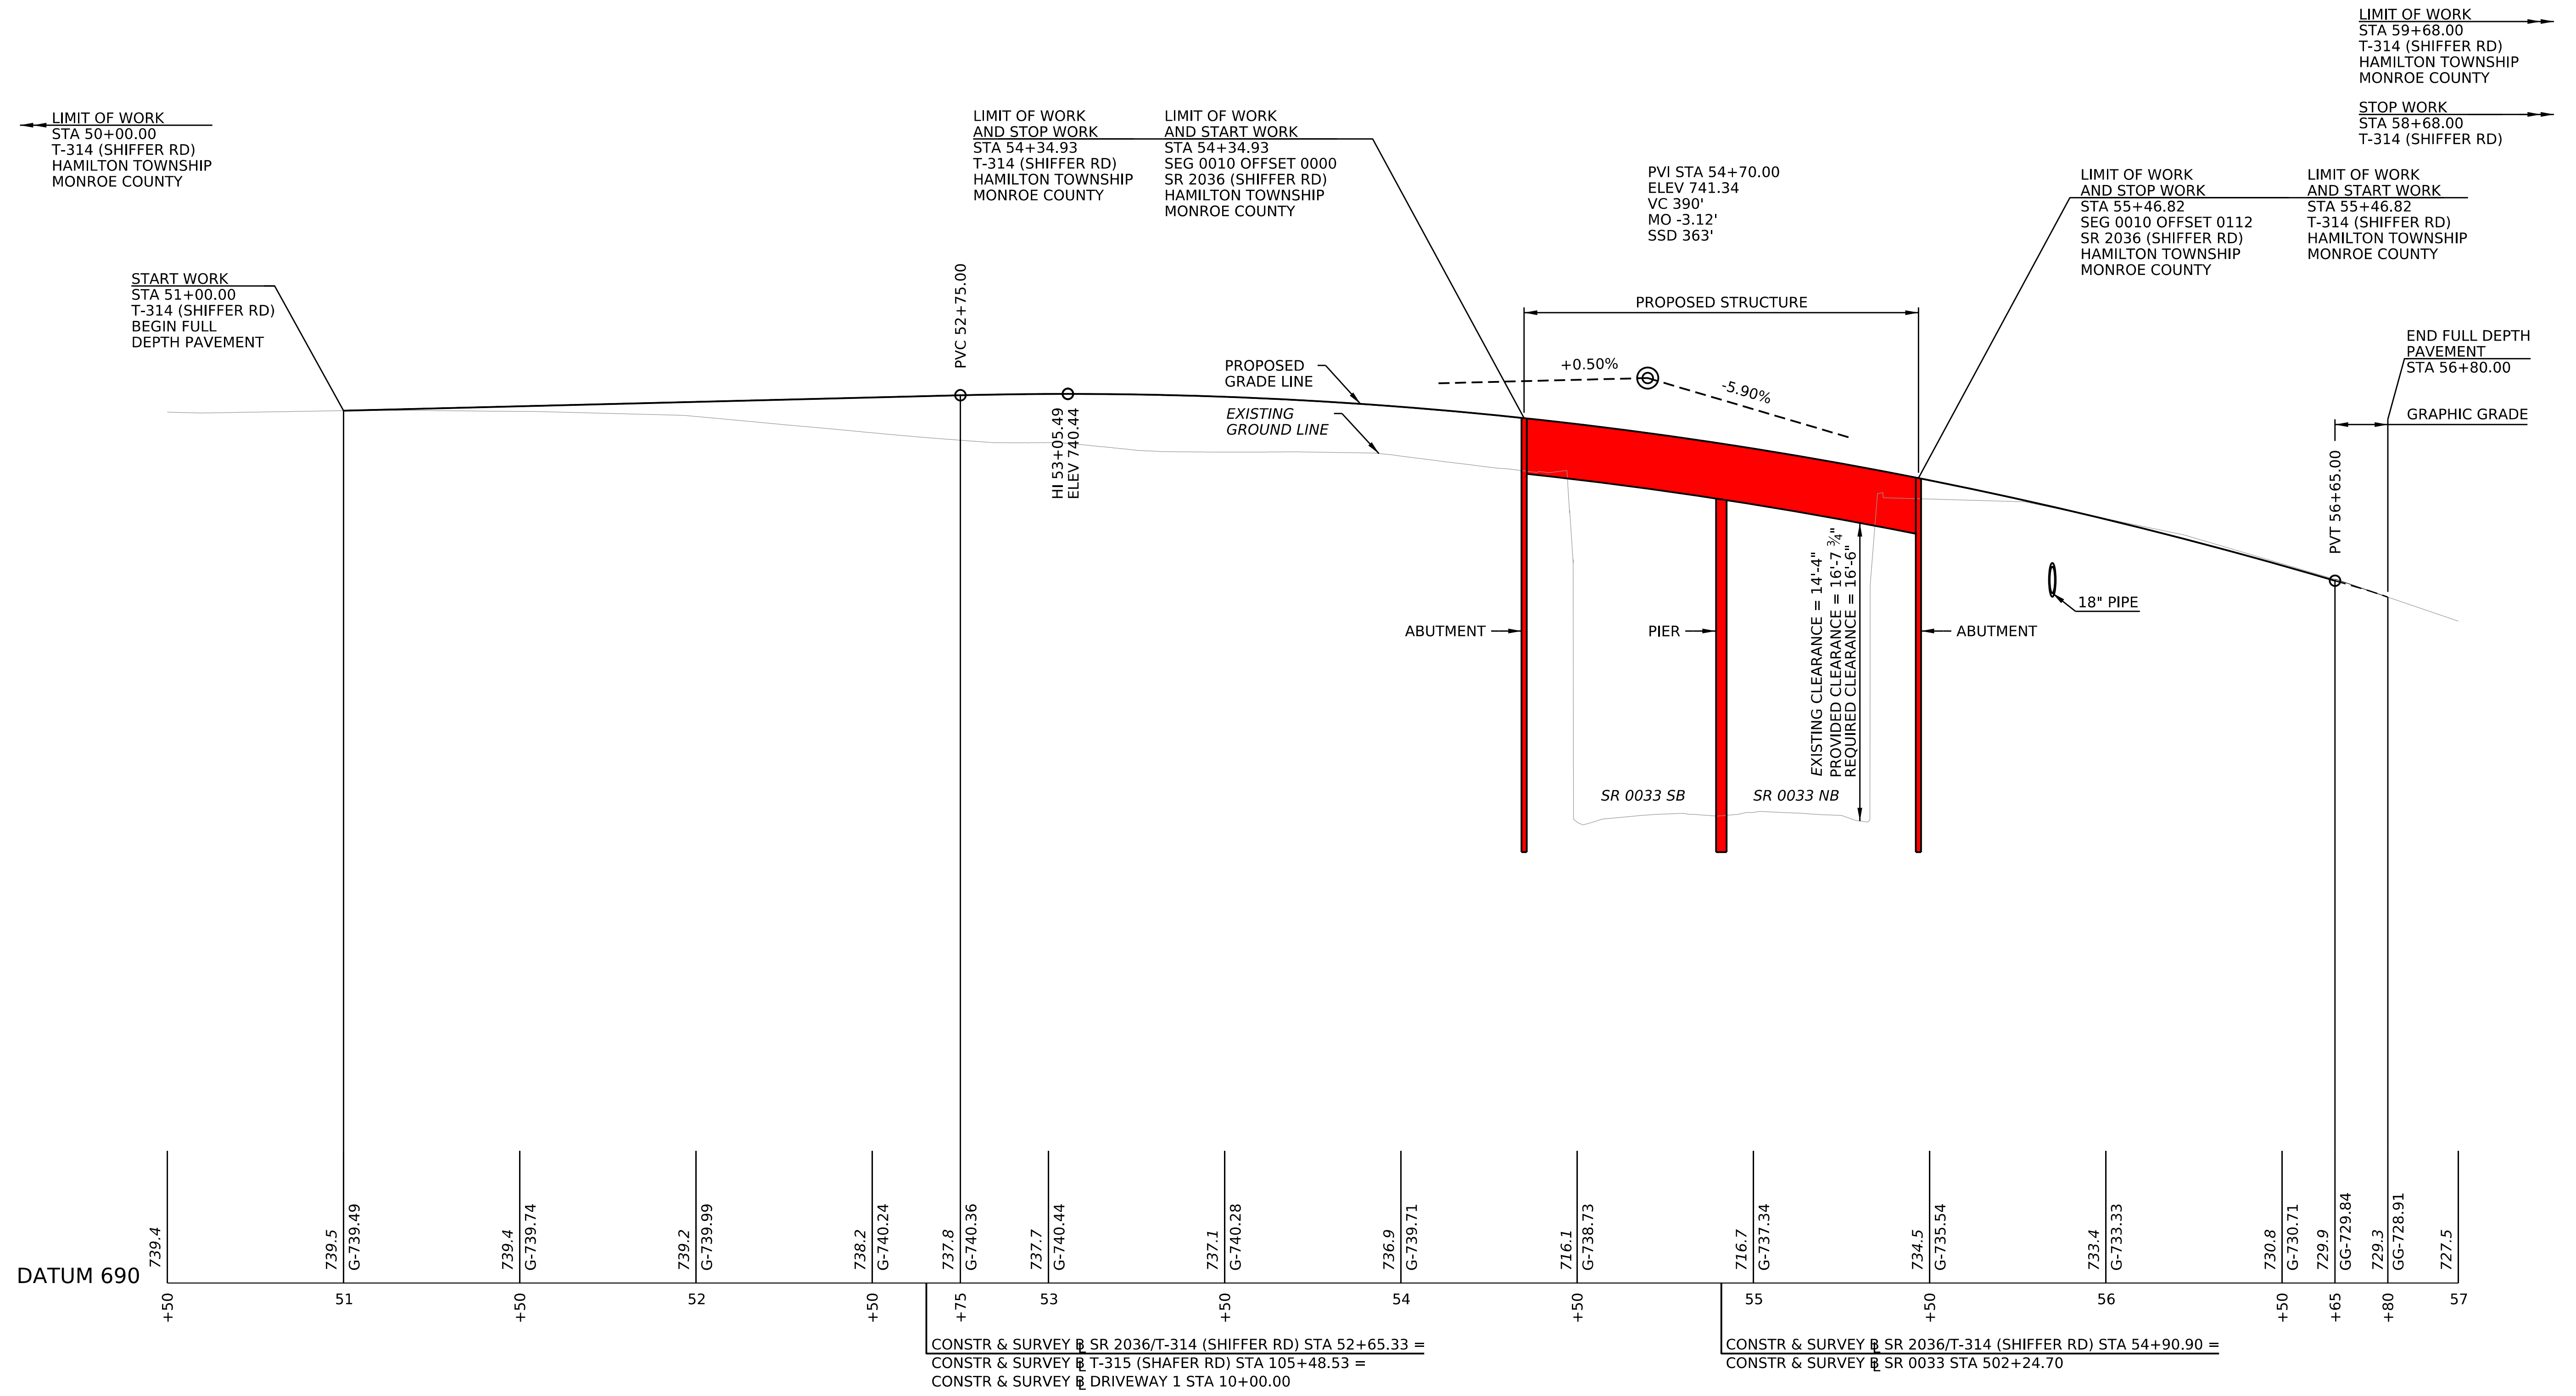

SR 2036/T-314 (SHIFFER RD) - PROFILE

