


DISTRICT	COUNTY	ROUTE	SECTION	SHEET
6-0	CHESTER	SR 1024	CB8	8 OF 11
REV NO	REVISIONS	DATE	BY	APPD

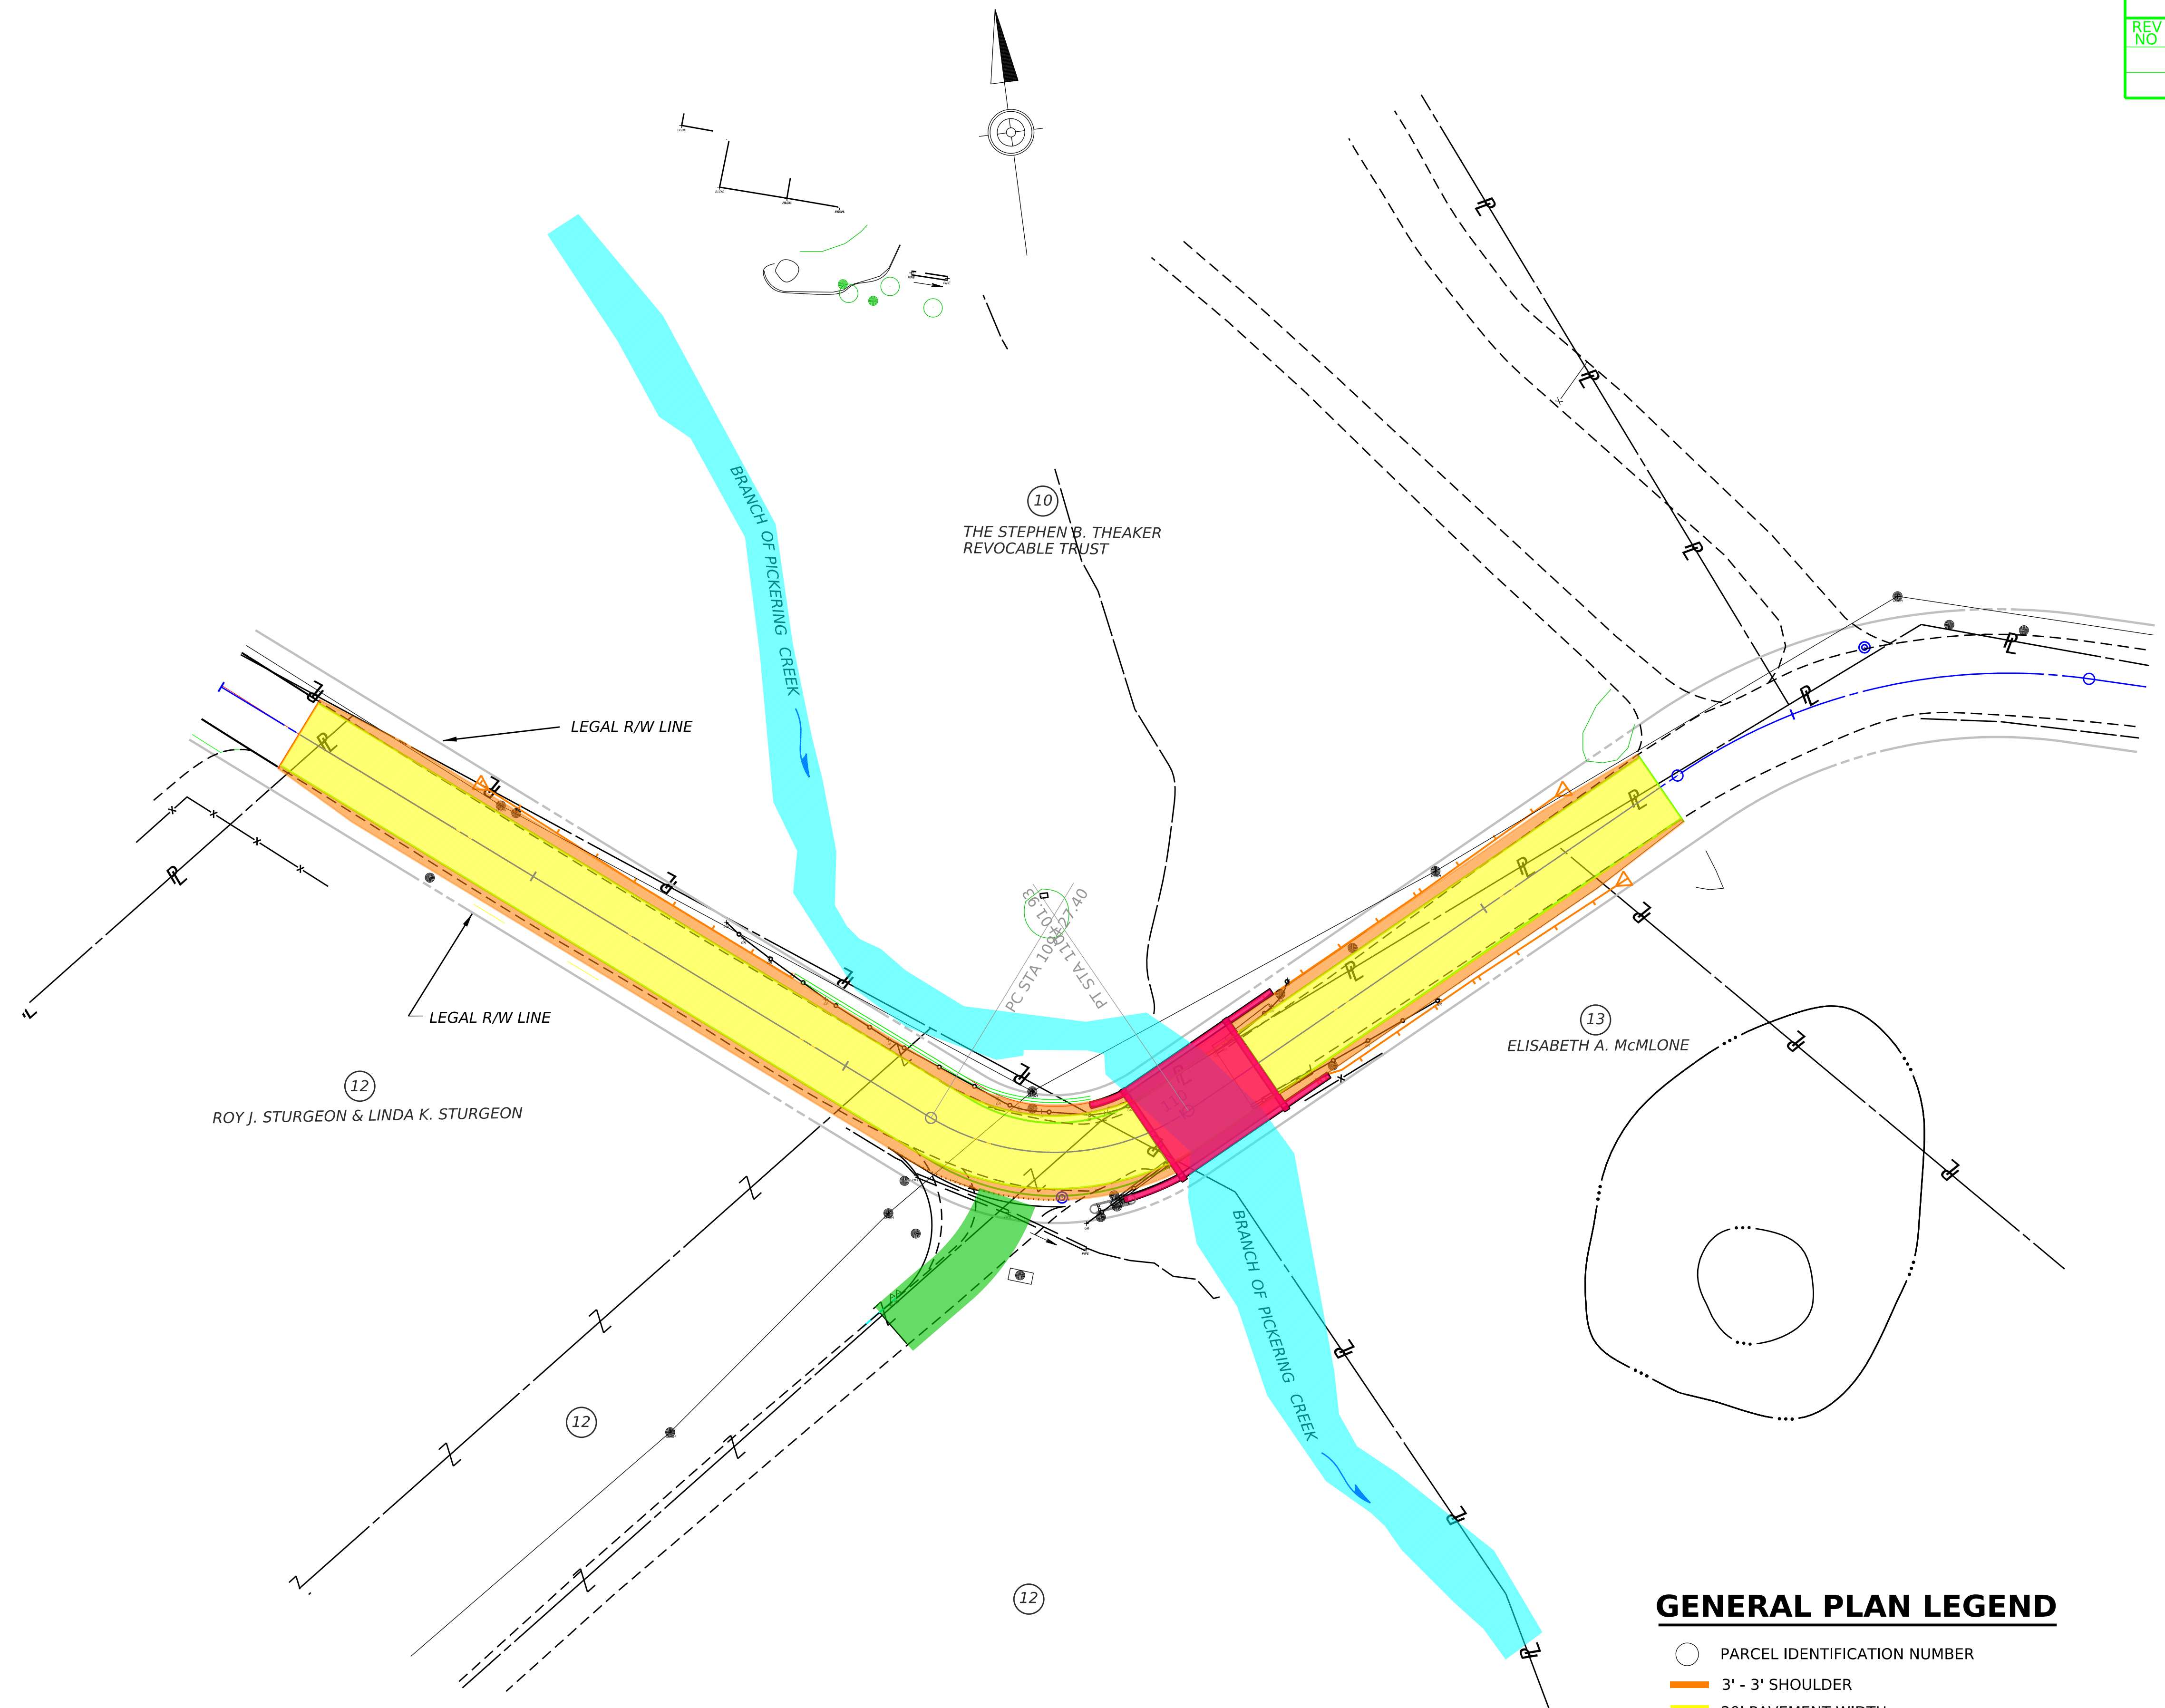

10  
THE STEPHEN B. THEAKER  
REVOCABLE TRUST


12  
ROY J. STURGEON & LINDA K. STURGEON

13  
ELISABETH A. McMLONE

12

### GENERAL PLAN LEGEND

- PARCEL IDENTIFICATION NUMBER
- 3' - 3' SHOULDER
- 20' PAVEMENT WIDTH
- ▨ PROPOSED STRUCTURE
- ▨ DRIVEWAY ADJUSTMENT

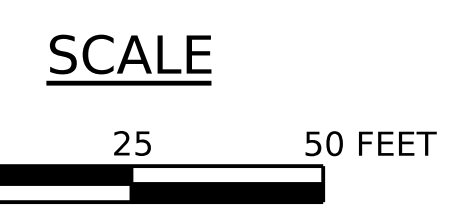

FOR PROFILE, SEE SHEET 8