



I-476 TYPICAL EXISTING SECTION

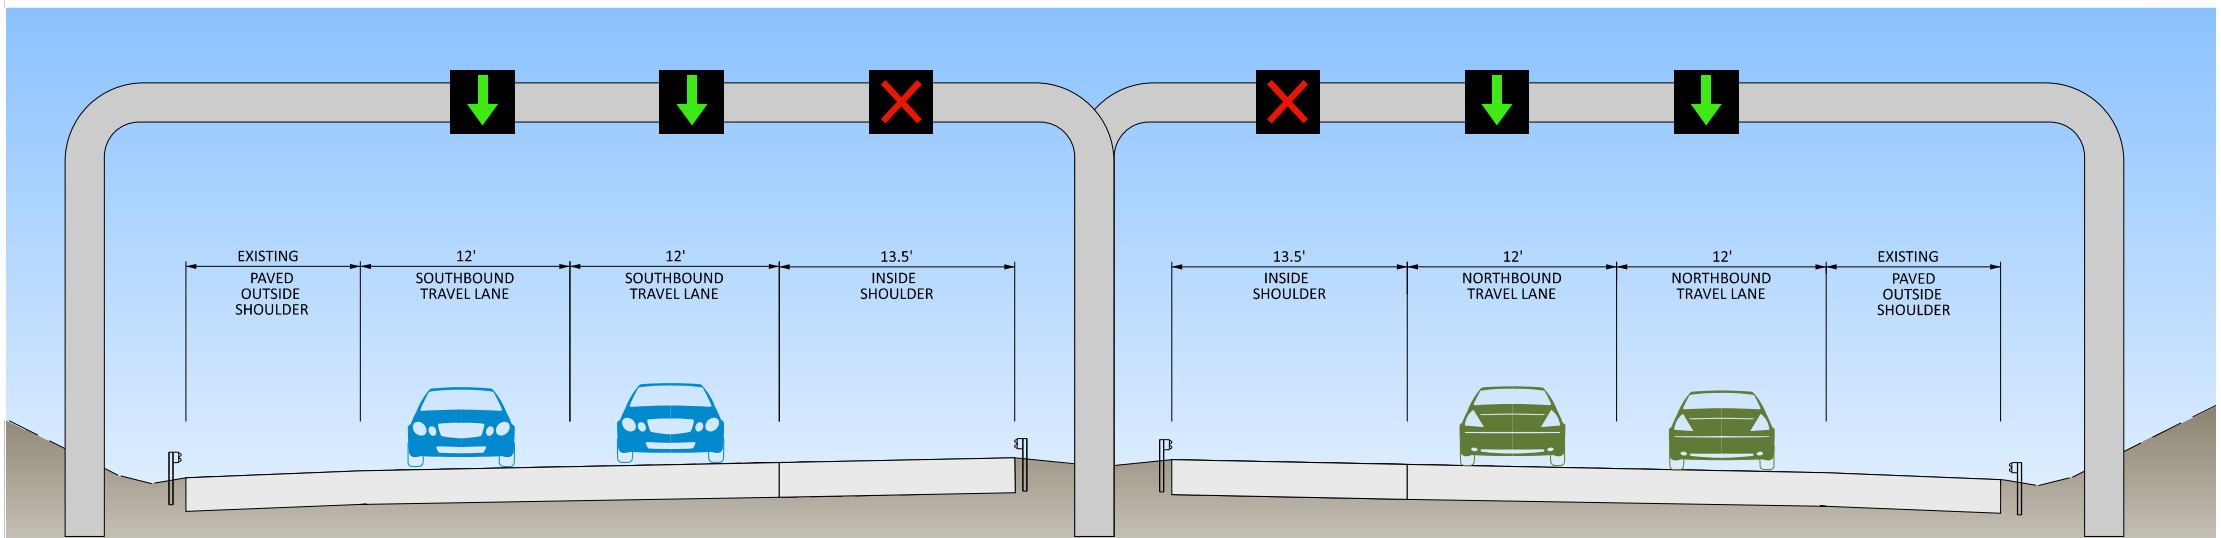

I-476 TYPICAL INACTIVE FLEX LANE

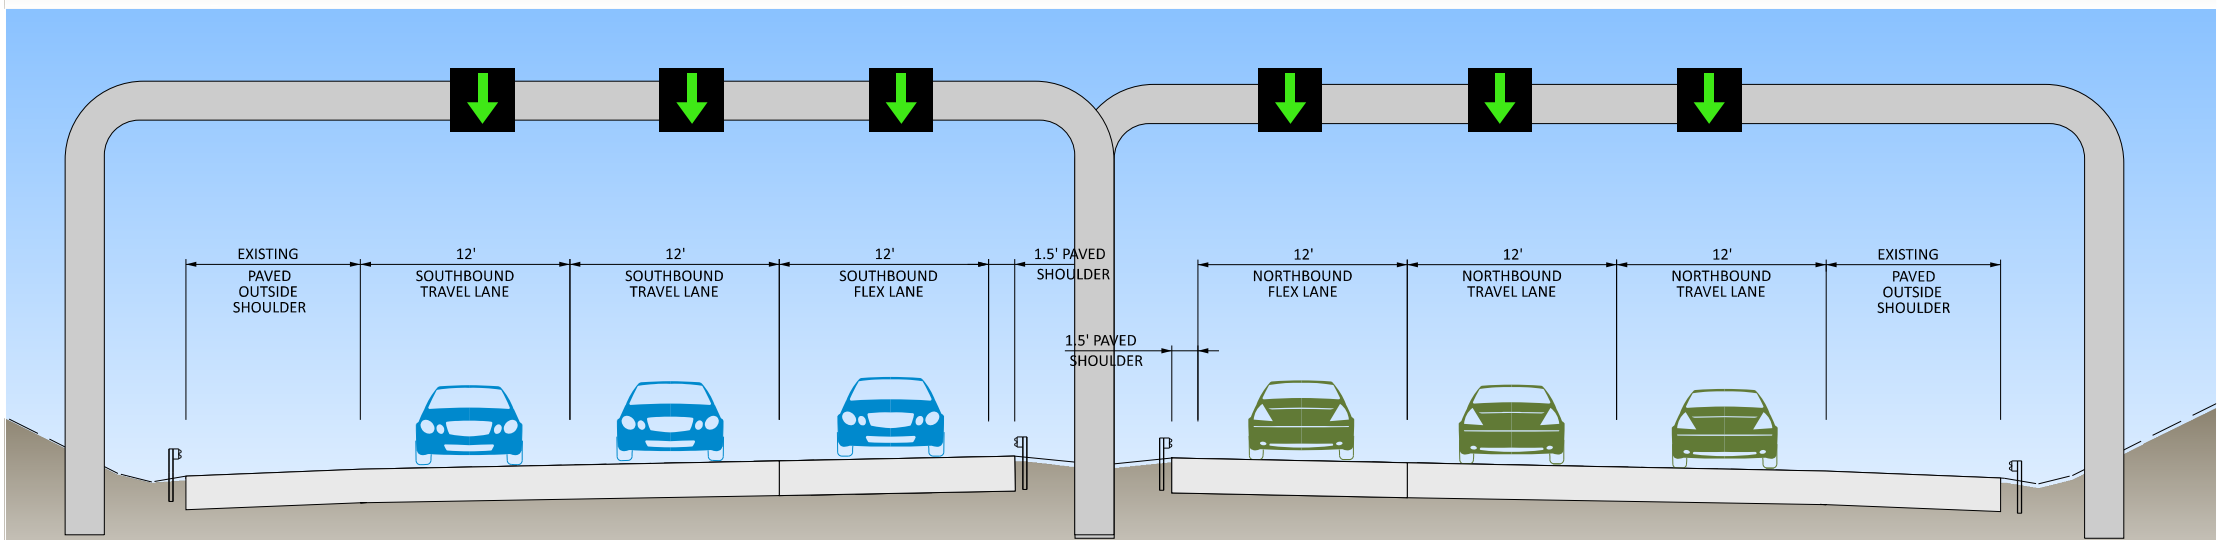

I-476 TYPICAL ACTIVE FLEX LANE