



# ROUTE 22/322 CLARK'S FERRY IMPROVEMENT PROJECT

Dauphin and Perry Counties


## CLARK'S FERRY BRIDGE STRUCTURE PLAN

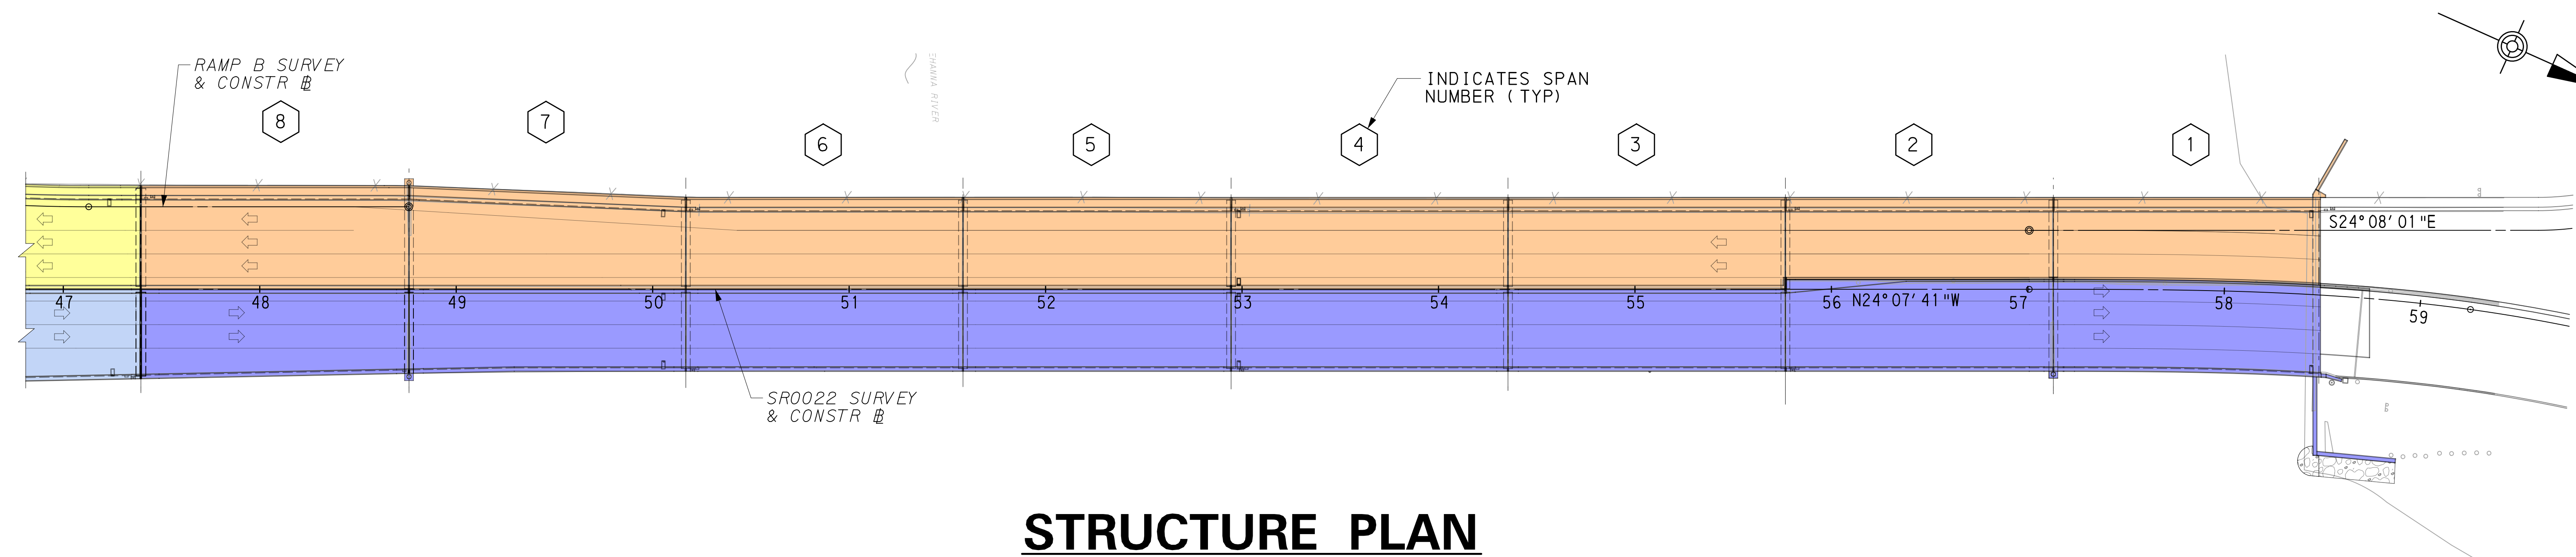

**STRUCTURE PLAN**

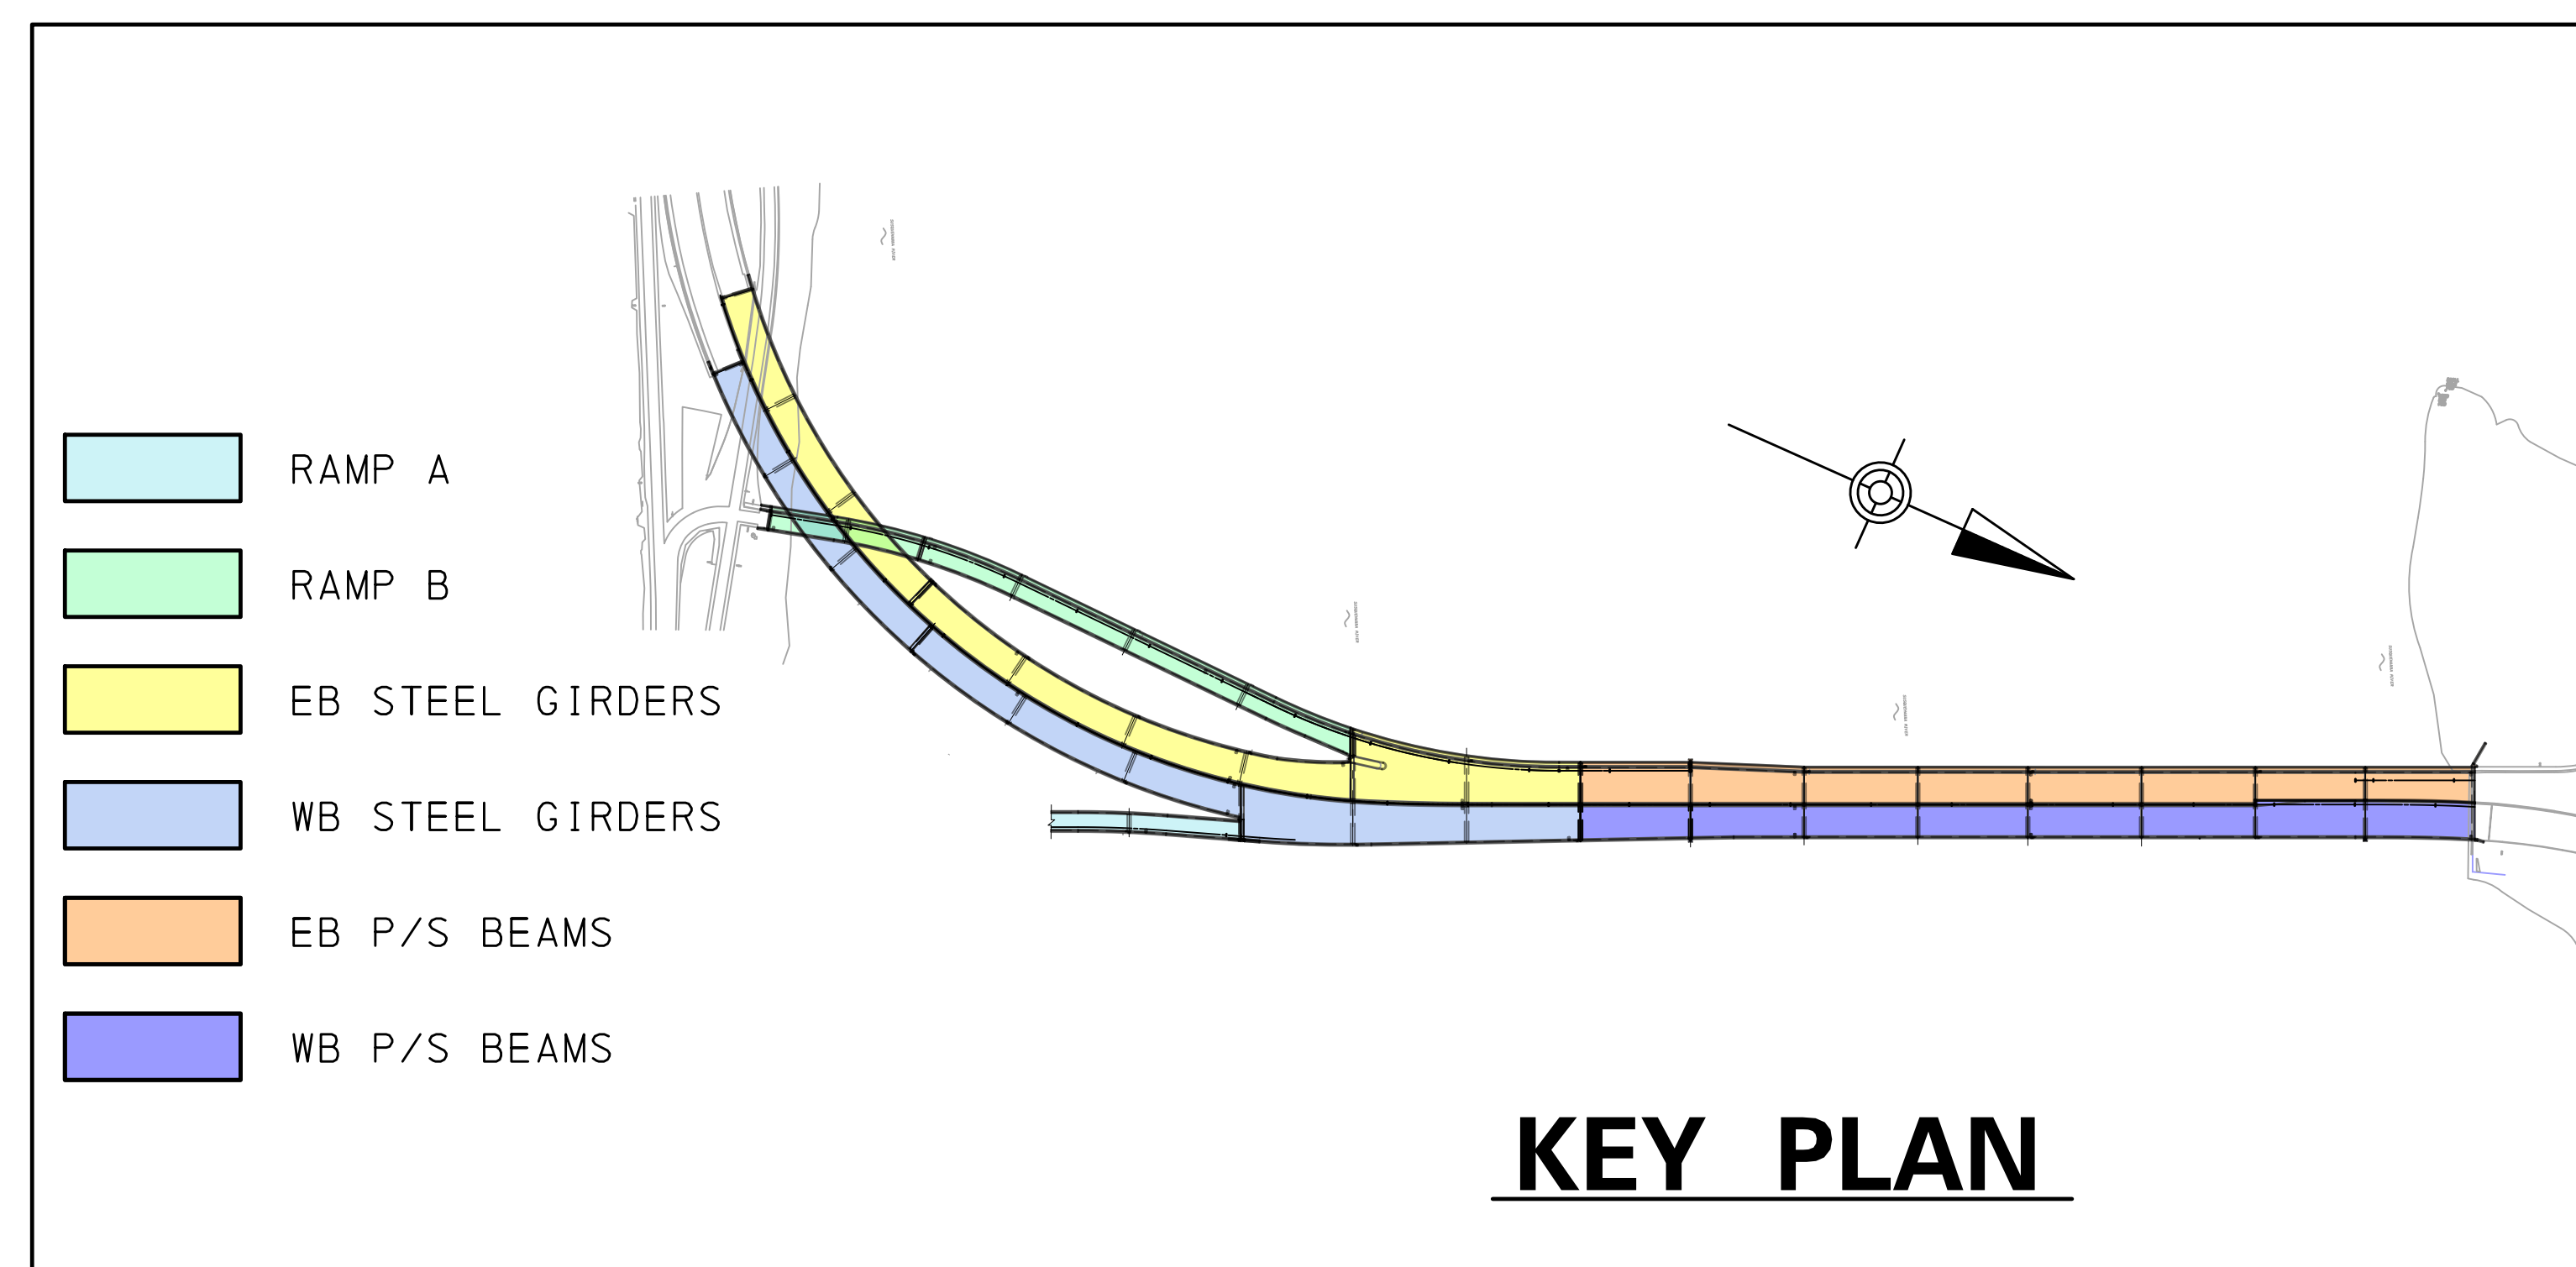

**KEY PLAN**

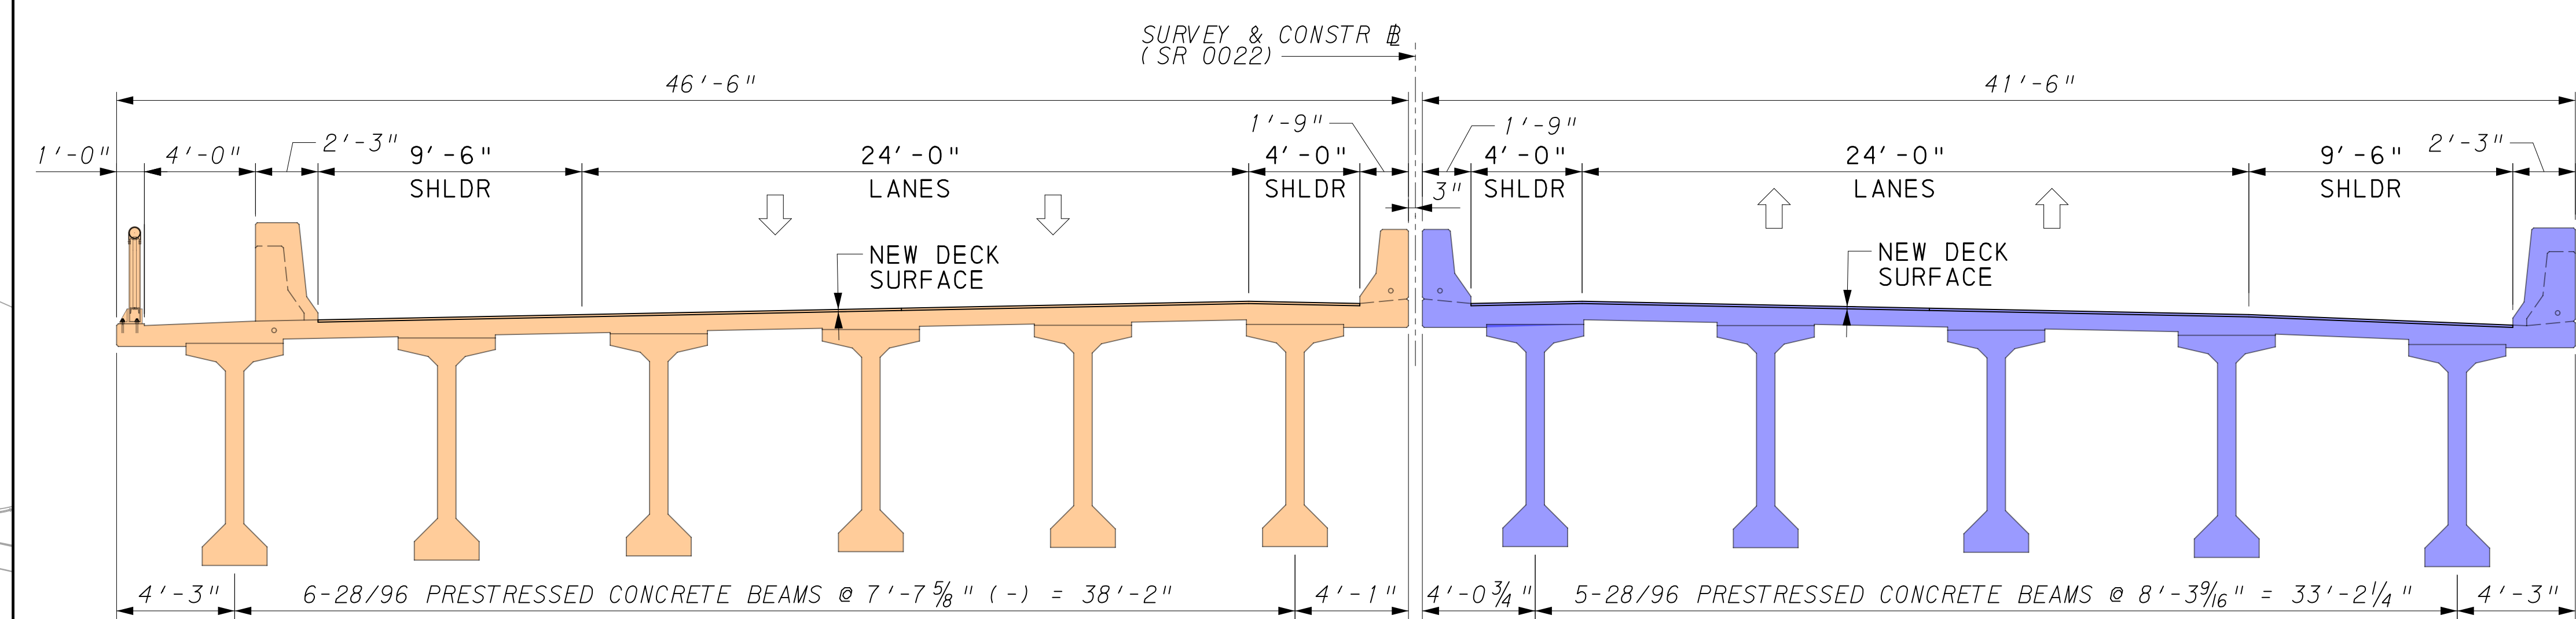

**TYPICAL SECTION**