




**BRIDGE TYPICAL SECTION**

SCALE: 1/4" = 1'-0"

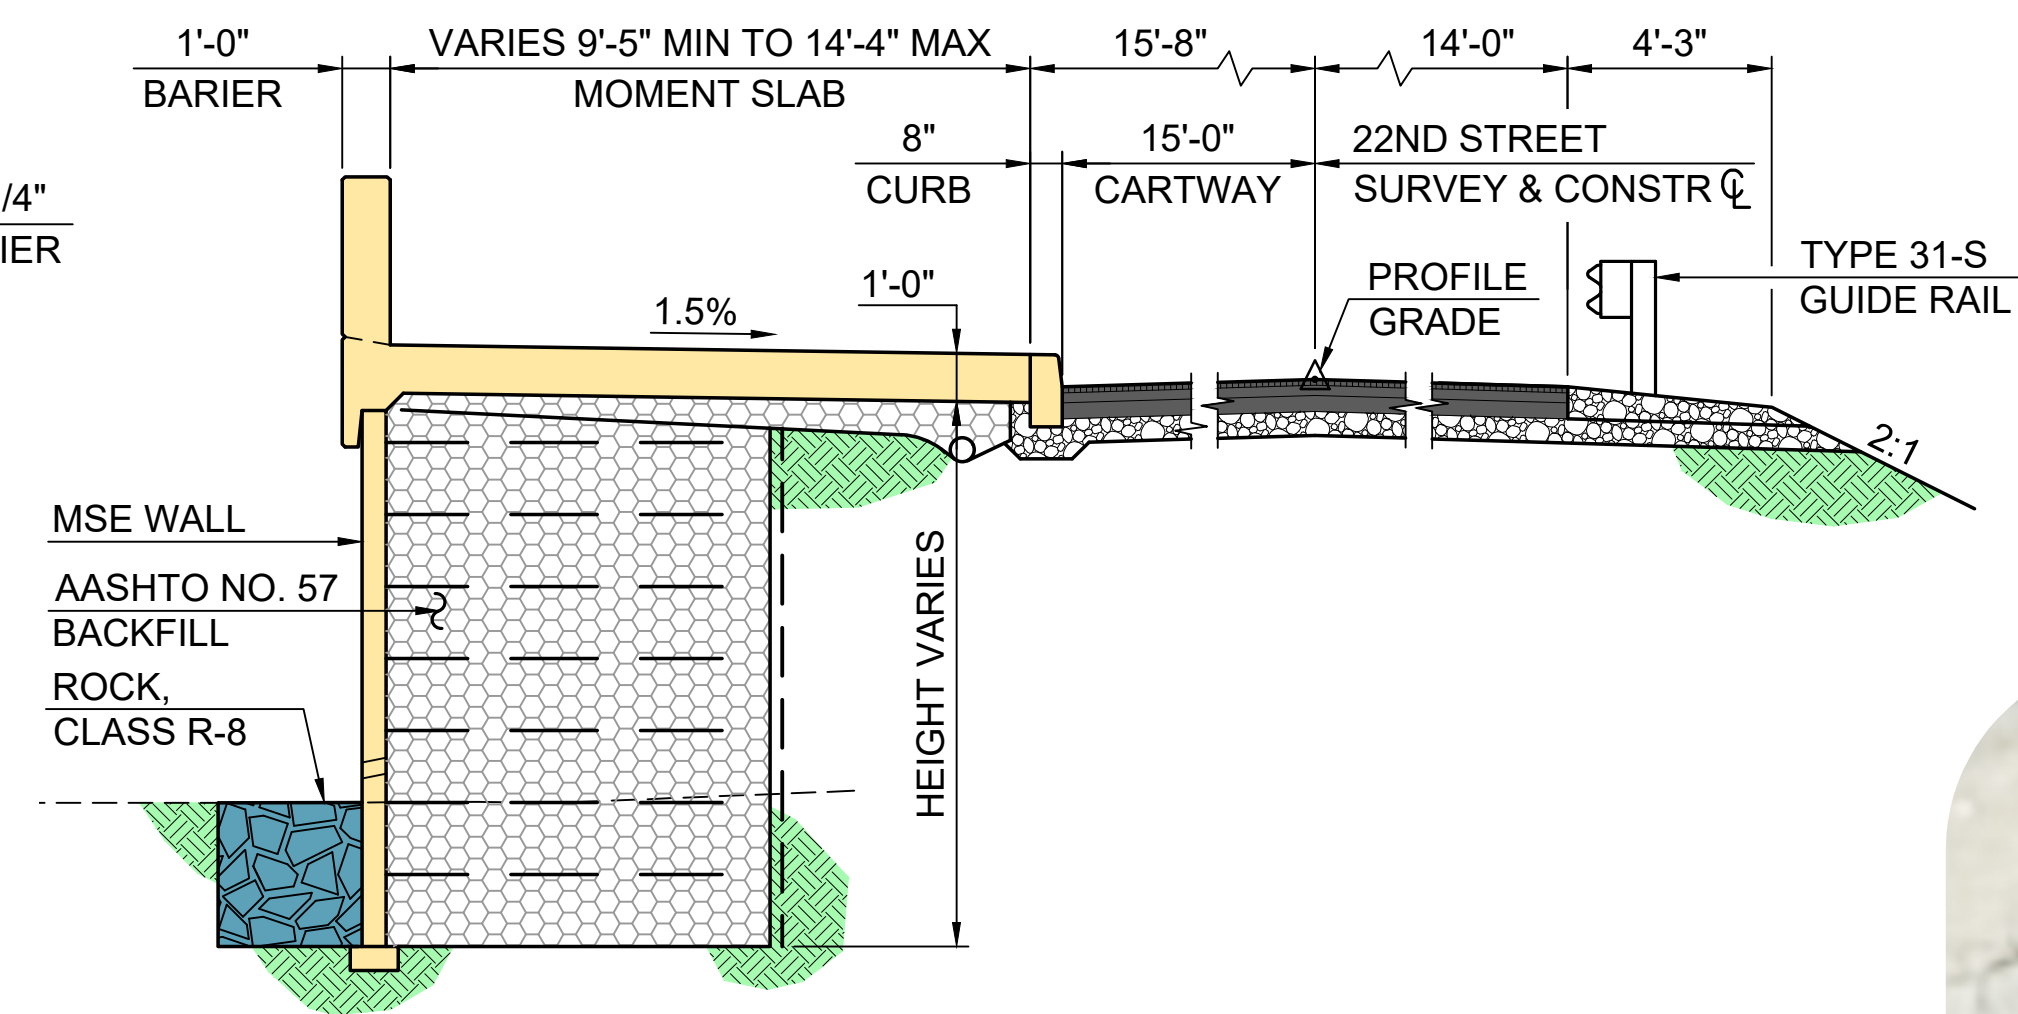

**MSE WALL TYPICAL SECTION**

SCALE: 1/4" = 1'-0"

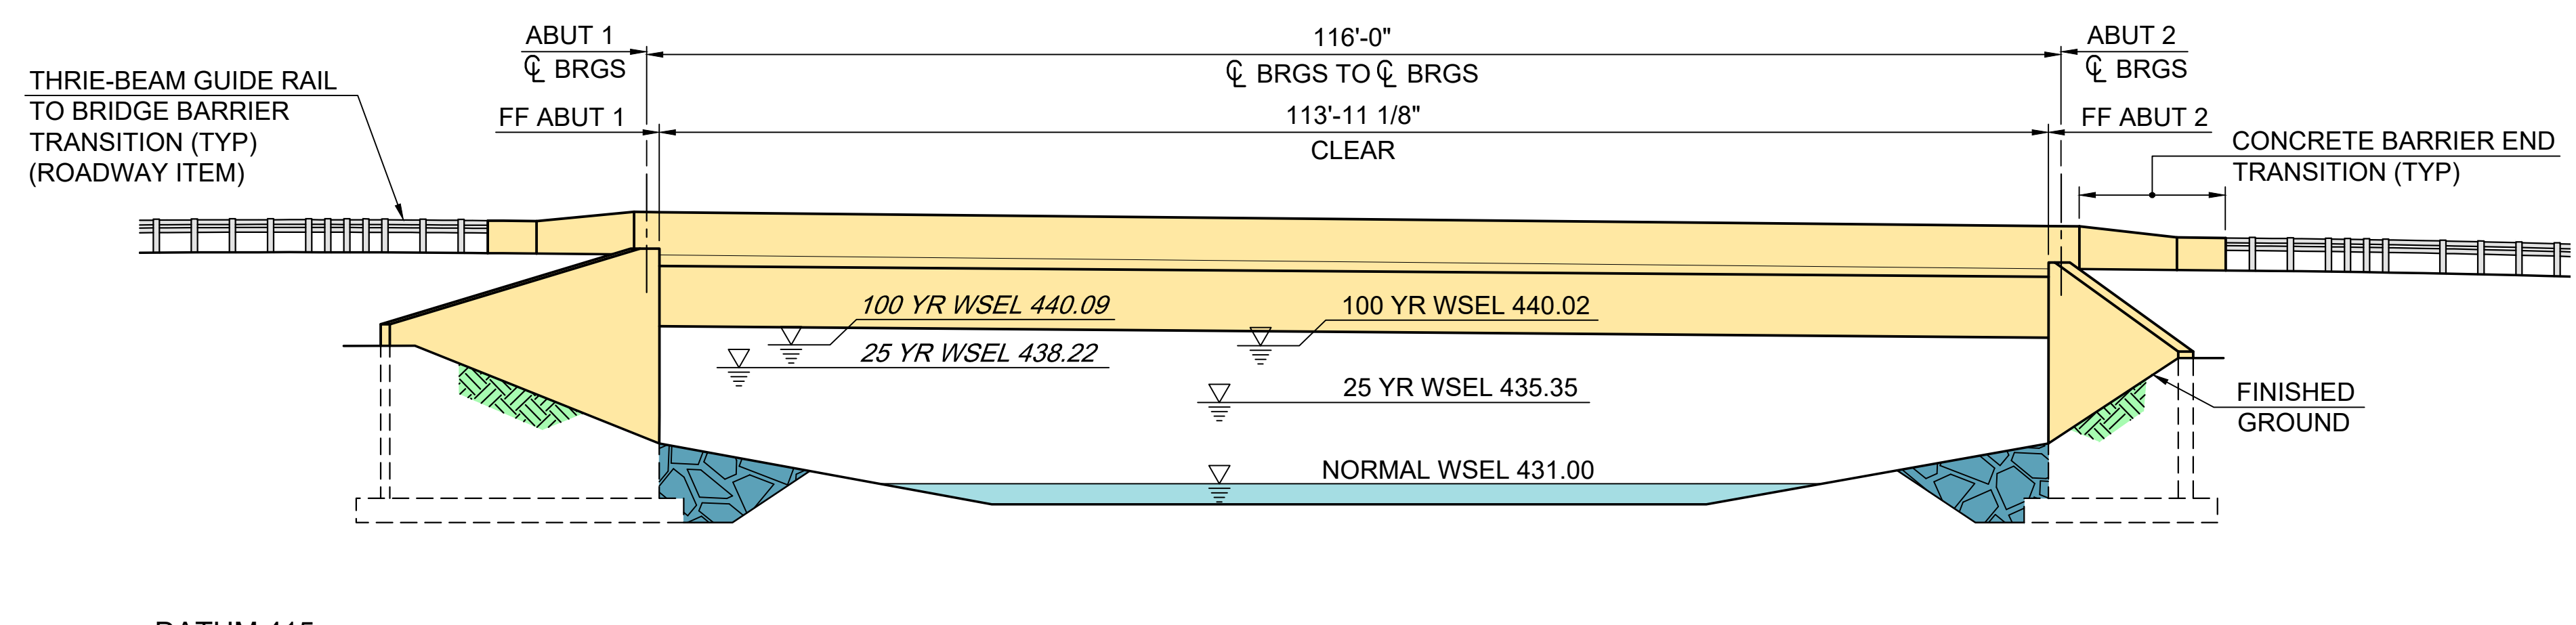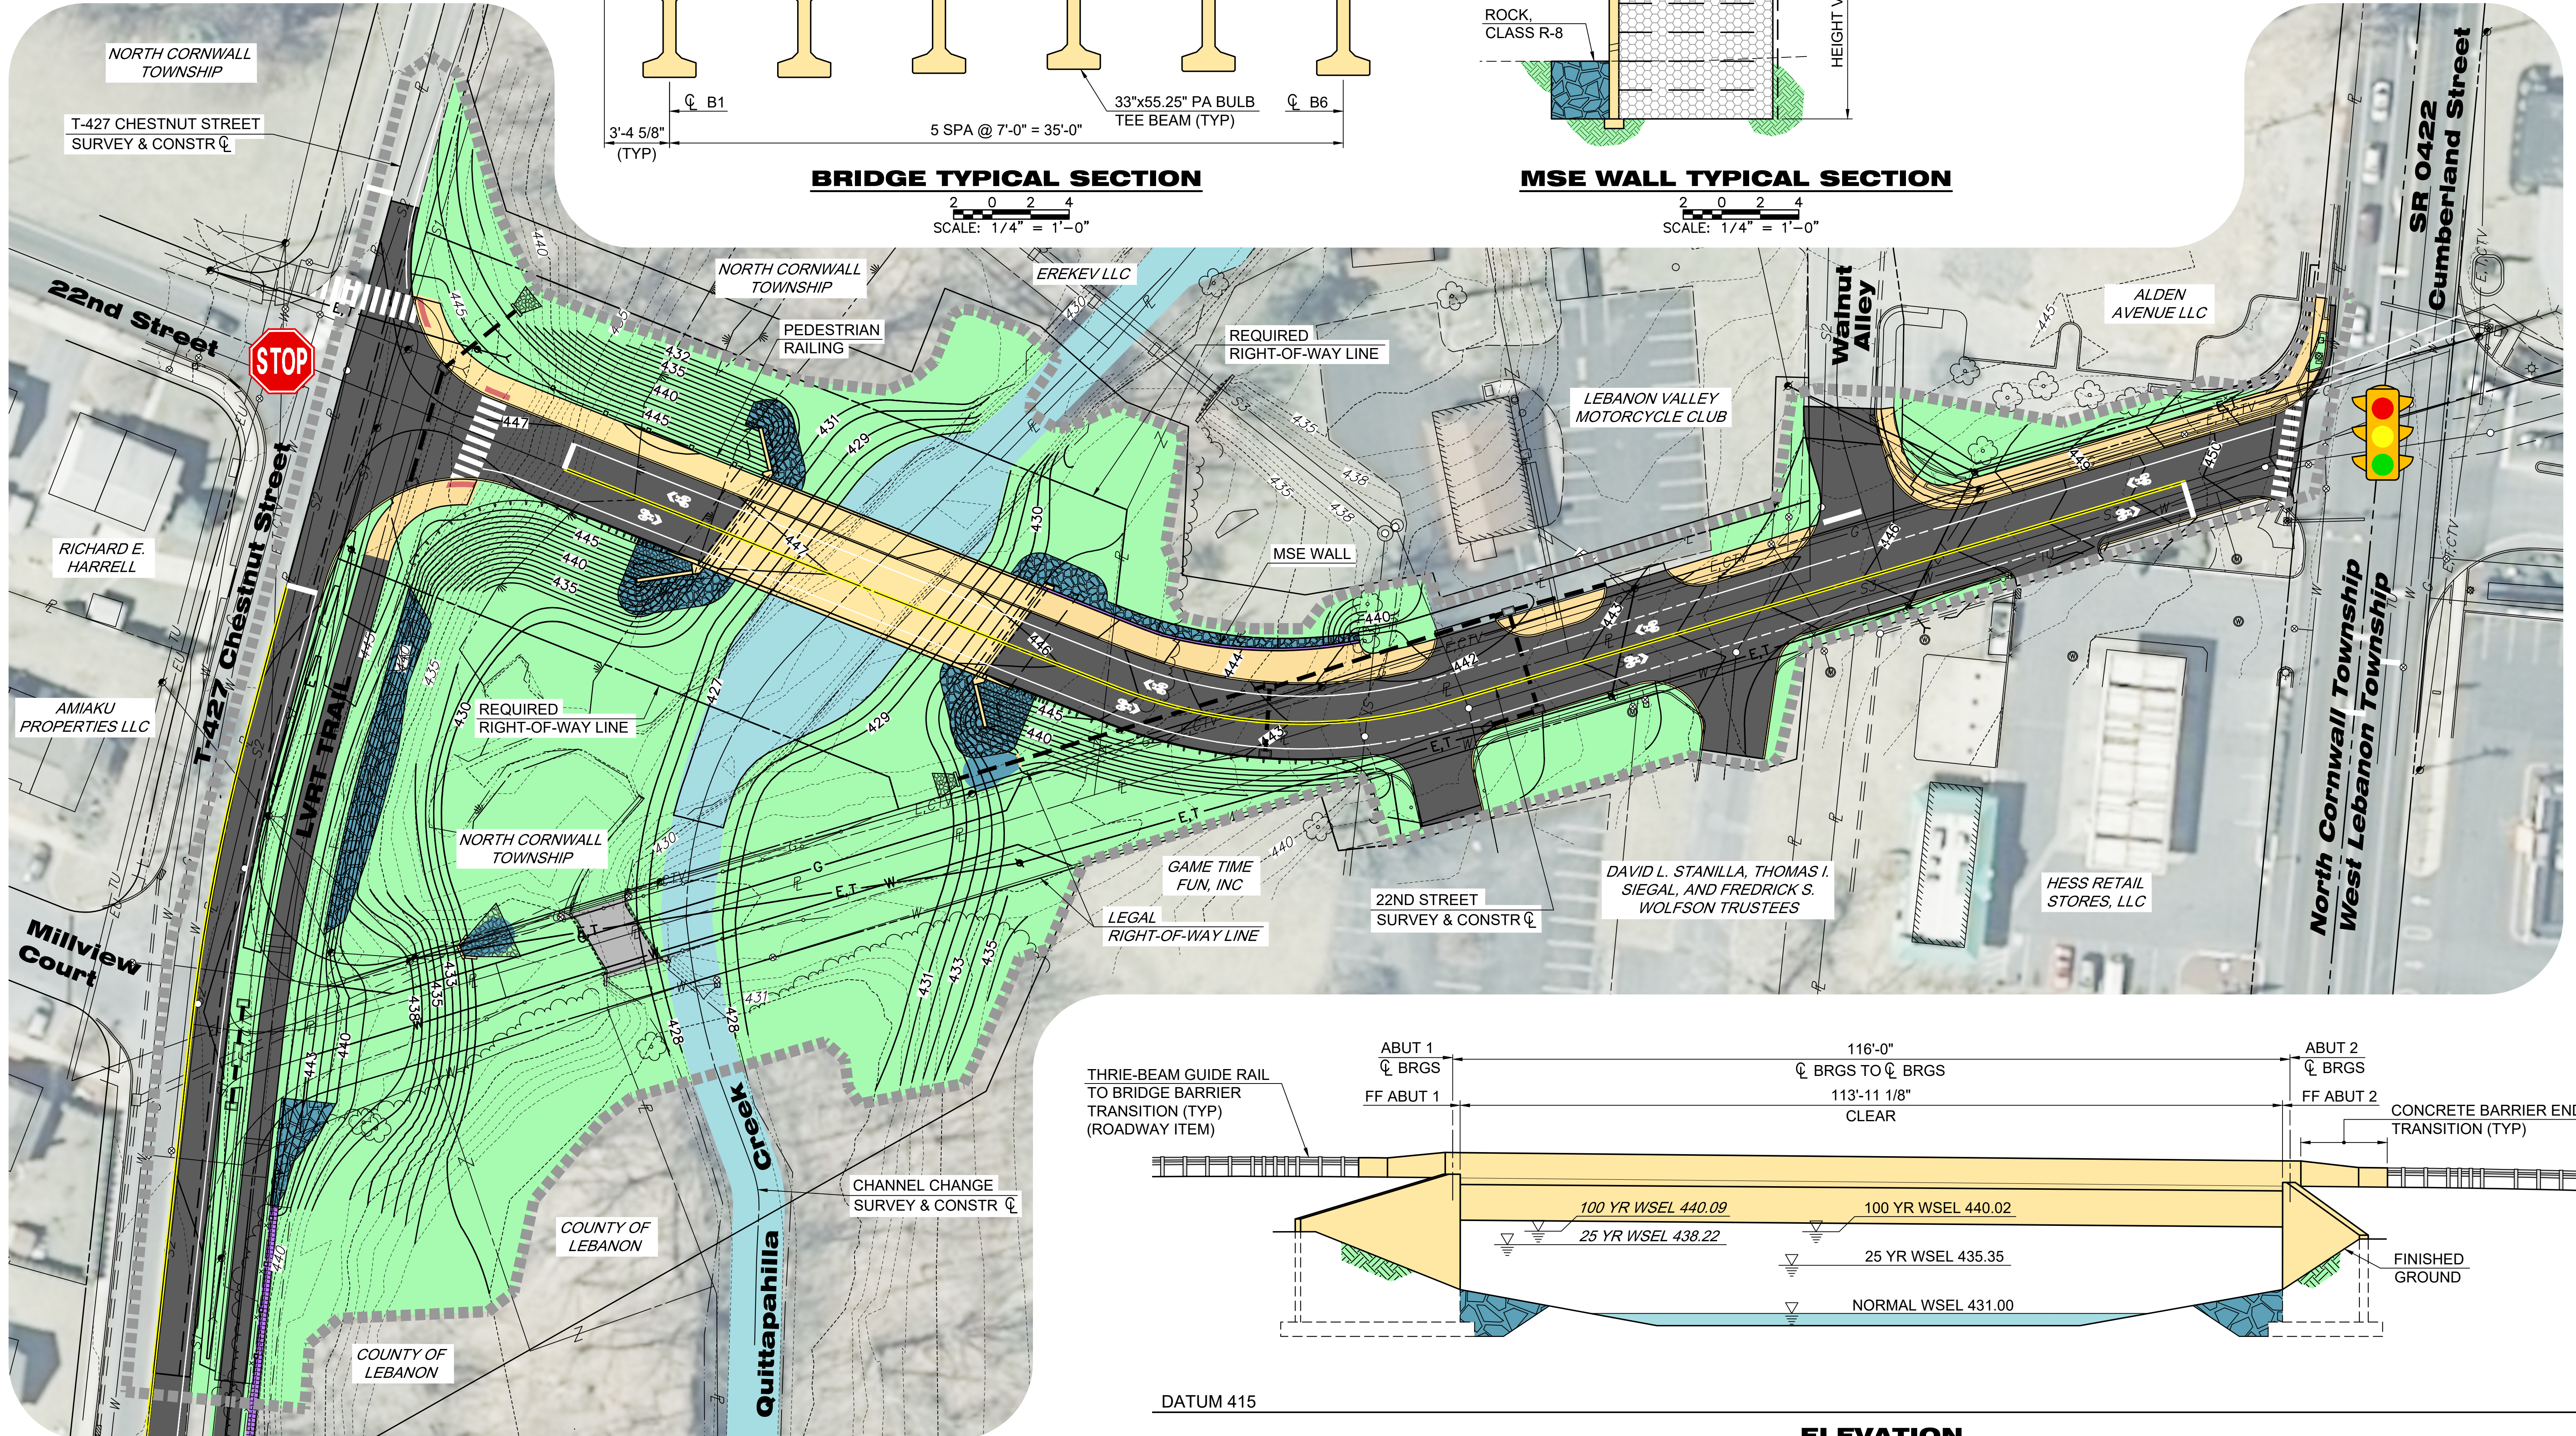

DATUM 415

**ELEVATION**

SCALE: 3/32" = 1'-0"