





# COLUMBIA-WRIGHTSVILLE BRIDGE REHABILITATION PROJECT

## VETERANS MEMORIAL BRIDGE OVER THE SUSQUEHANNA RIVER

### IMPROVED TRAIL CONNECTIONS - WRIGHTSVILLE

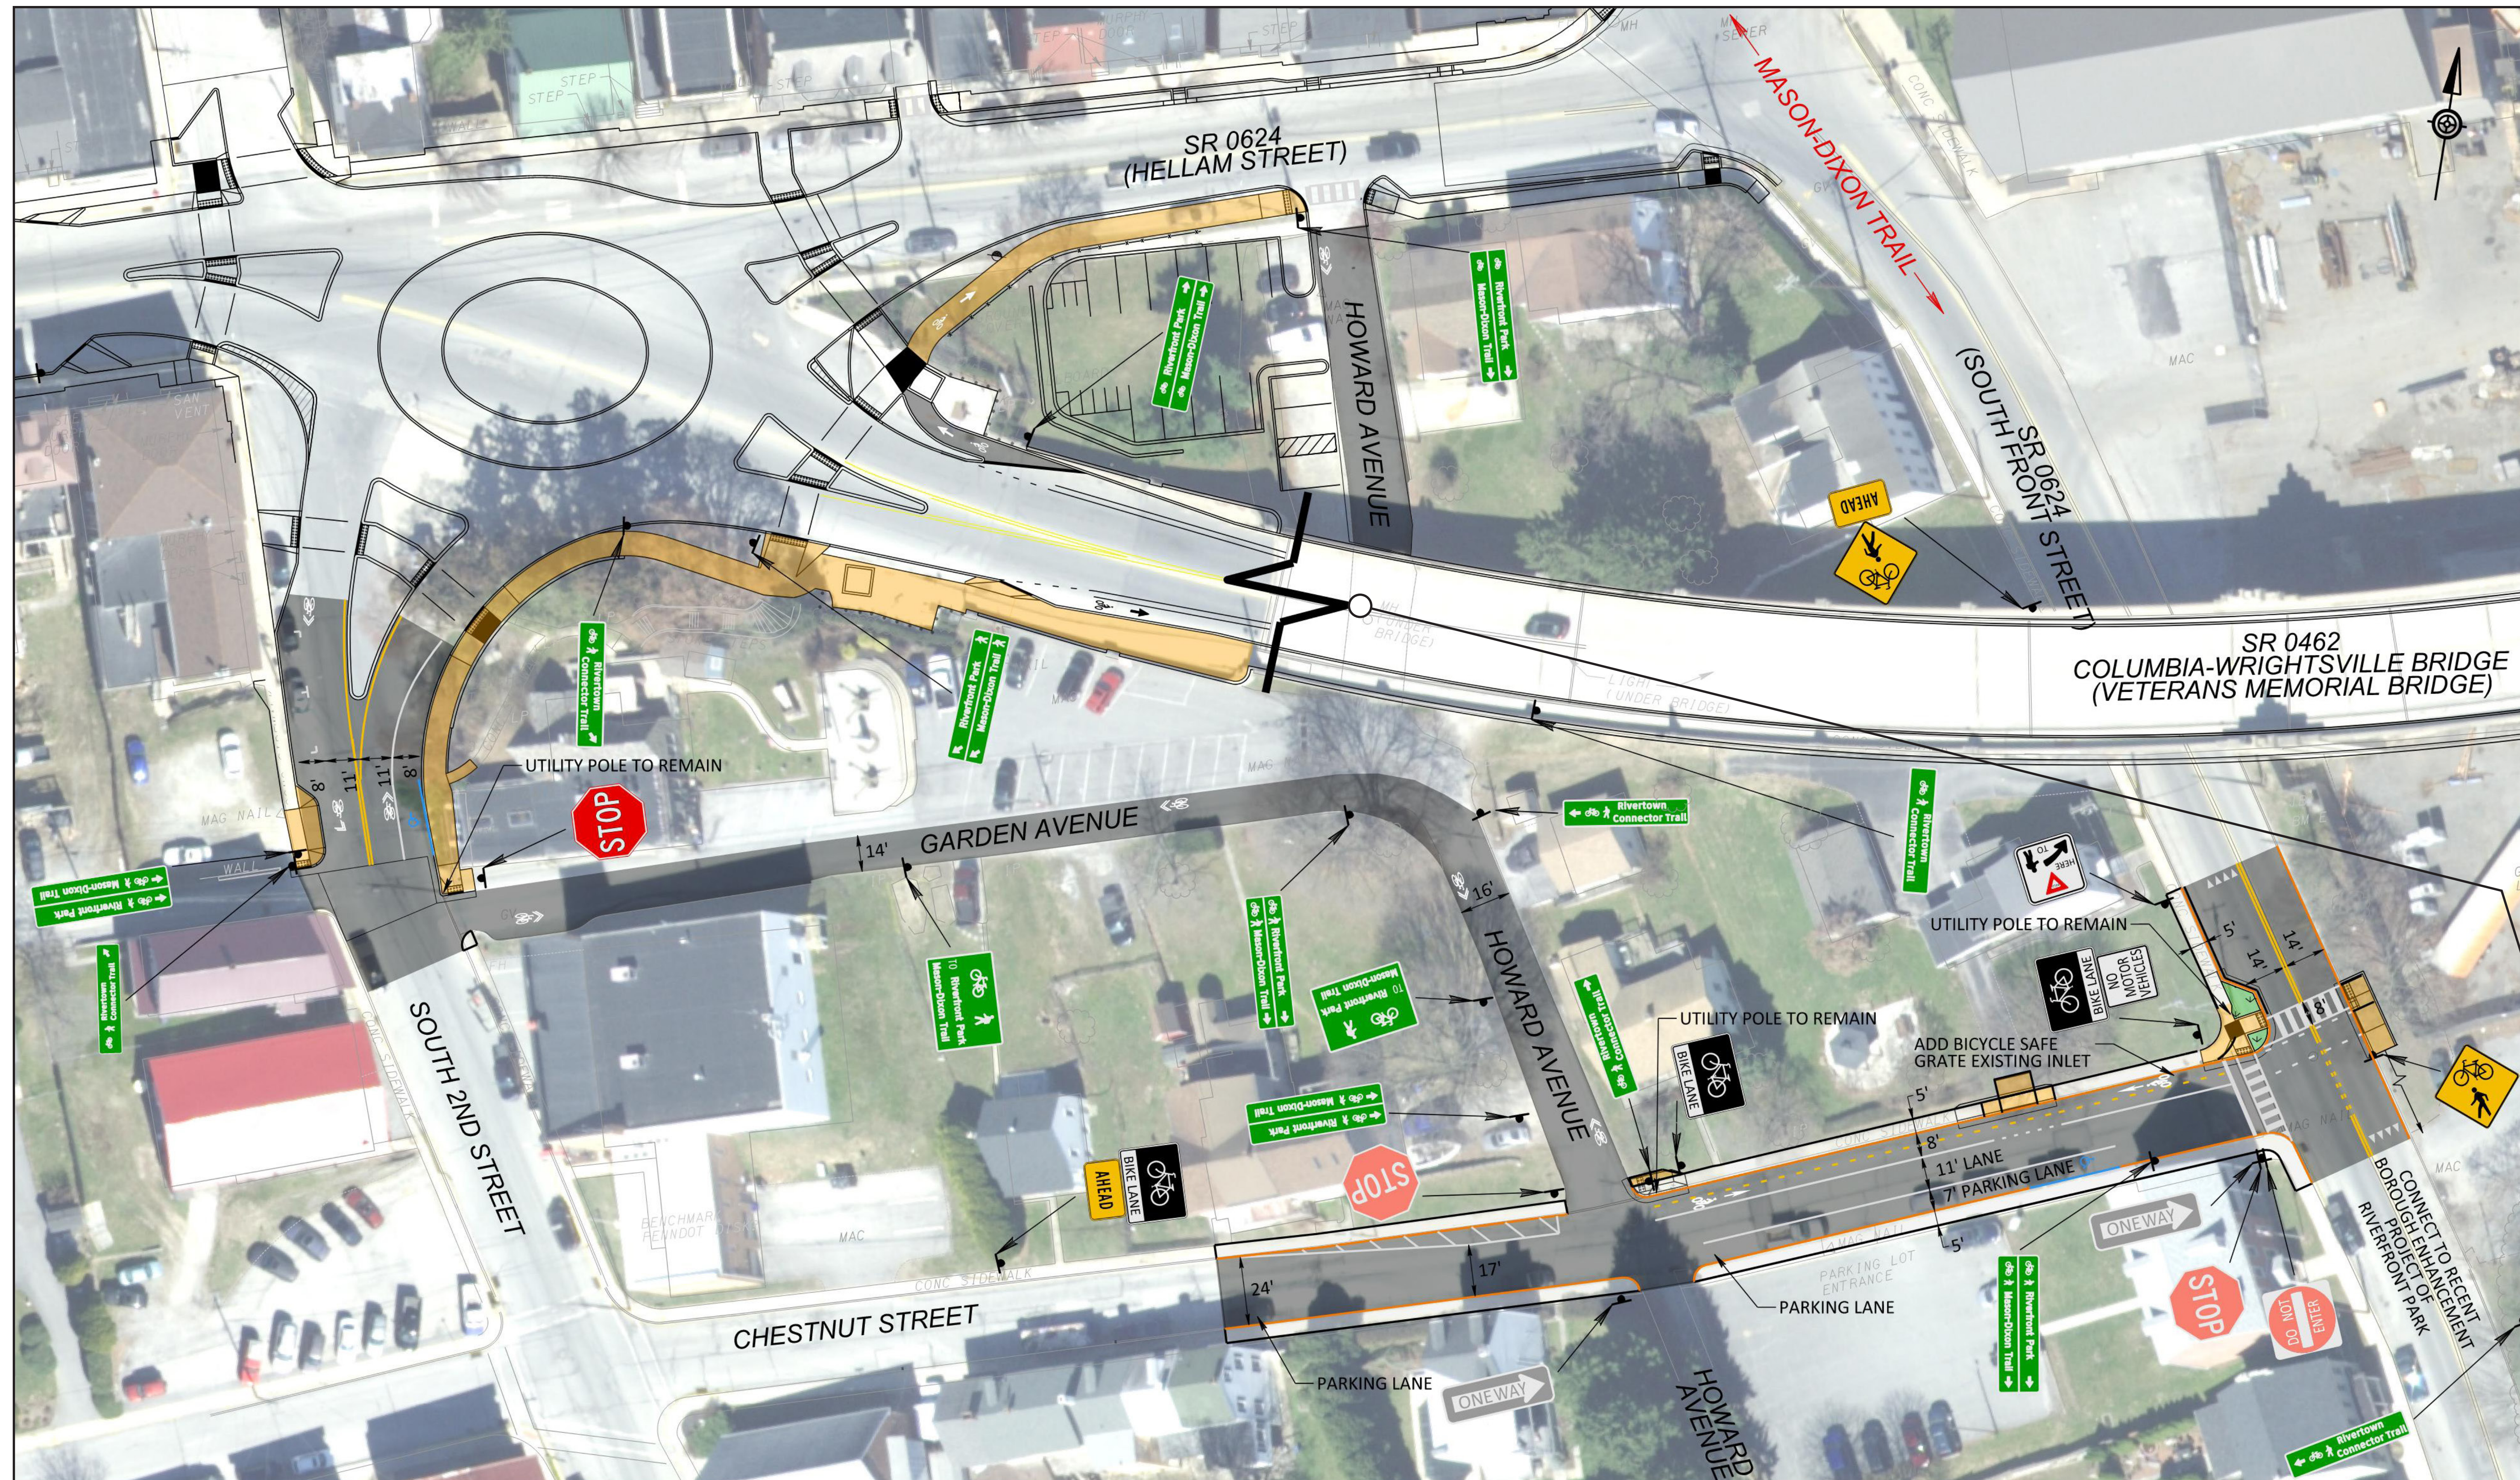


SR 0462, SR 0624, SECOND STREET  
TRAIL CONNECTION ENHANCEMENT  
WRIGHTSVILLE BOROUGH, YORK COUNTY  
SR 0462, SECTION 056

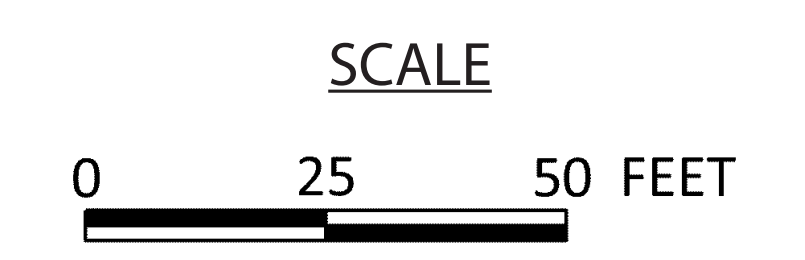

**LEGEND**

- NEW/EXISTING CURB
- PAVEMENT MARKINGS
- EXISTING SIDEWALK AREA
- NEW/REBUILT SIDEWALK AREA
- EXISTING PAVEMENT
- GRASS
- PROPOSED SIGN

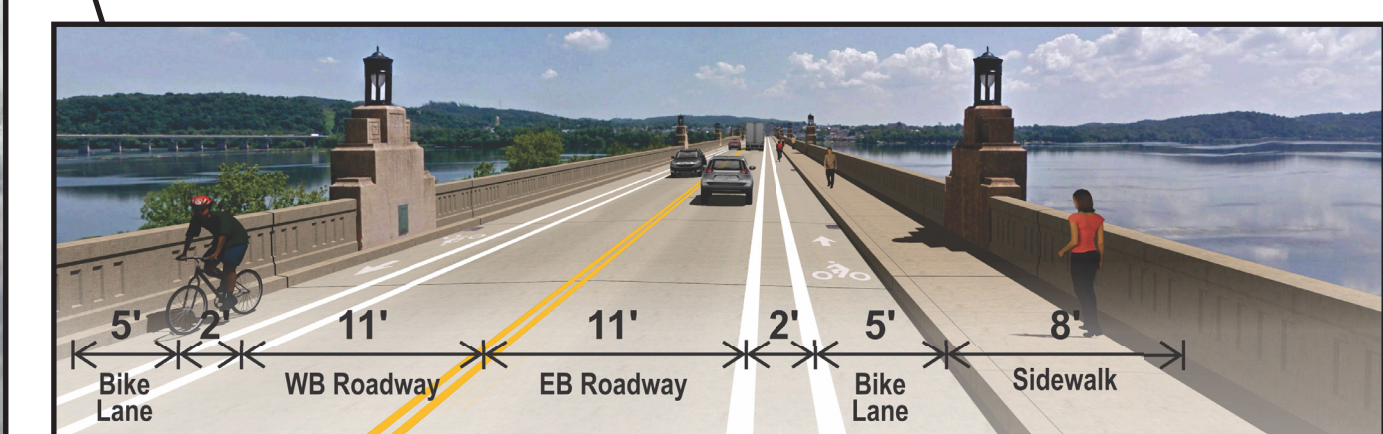

► Adding signs, pavement markings, and sidewalk improvements from SR 462 and bridge to the Mason Dixon Trail and Riverfront Park in Wrightsville Borough in order to provide a safe connection path for pedestrians and bicycles