




# COLUMBIA-WRIGHTSVILLE BRIDGE REHABILITATION PROJECT

## VETERANS MEMORIAL BRIDGE OVER THE SUSQUEHANNA RIVER

### WRIGHTSVILLE GATEWAY ROUNDABOUT IMPROVEMENT

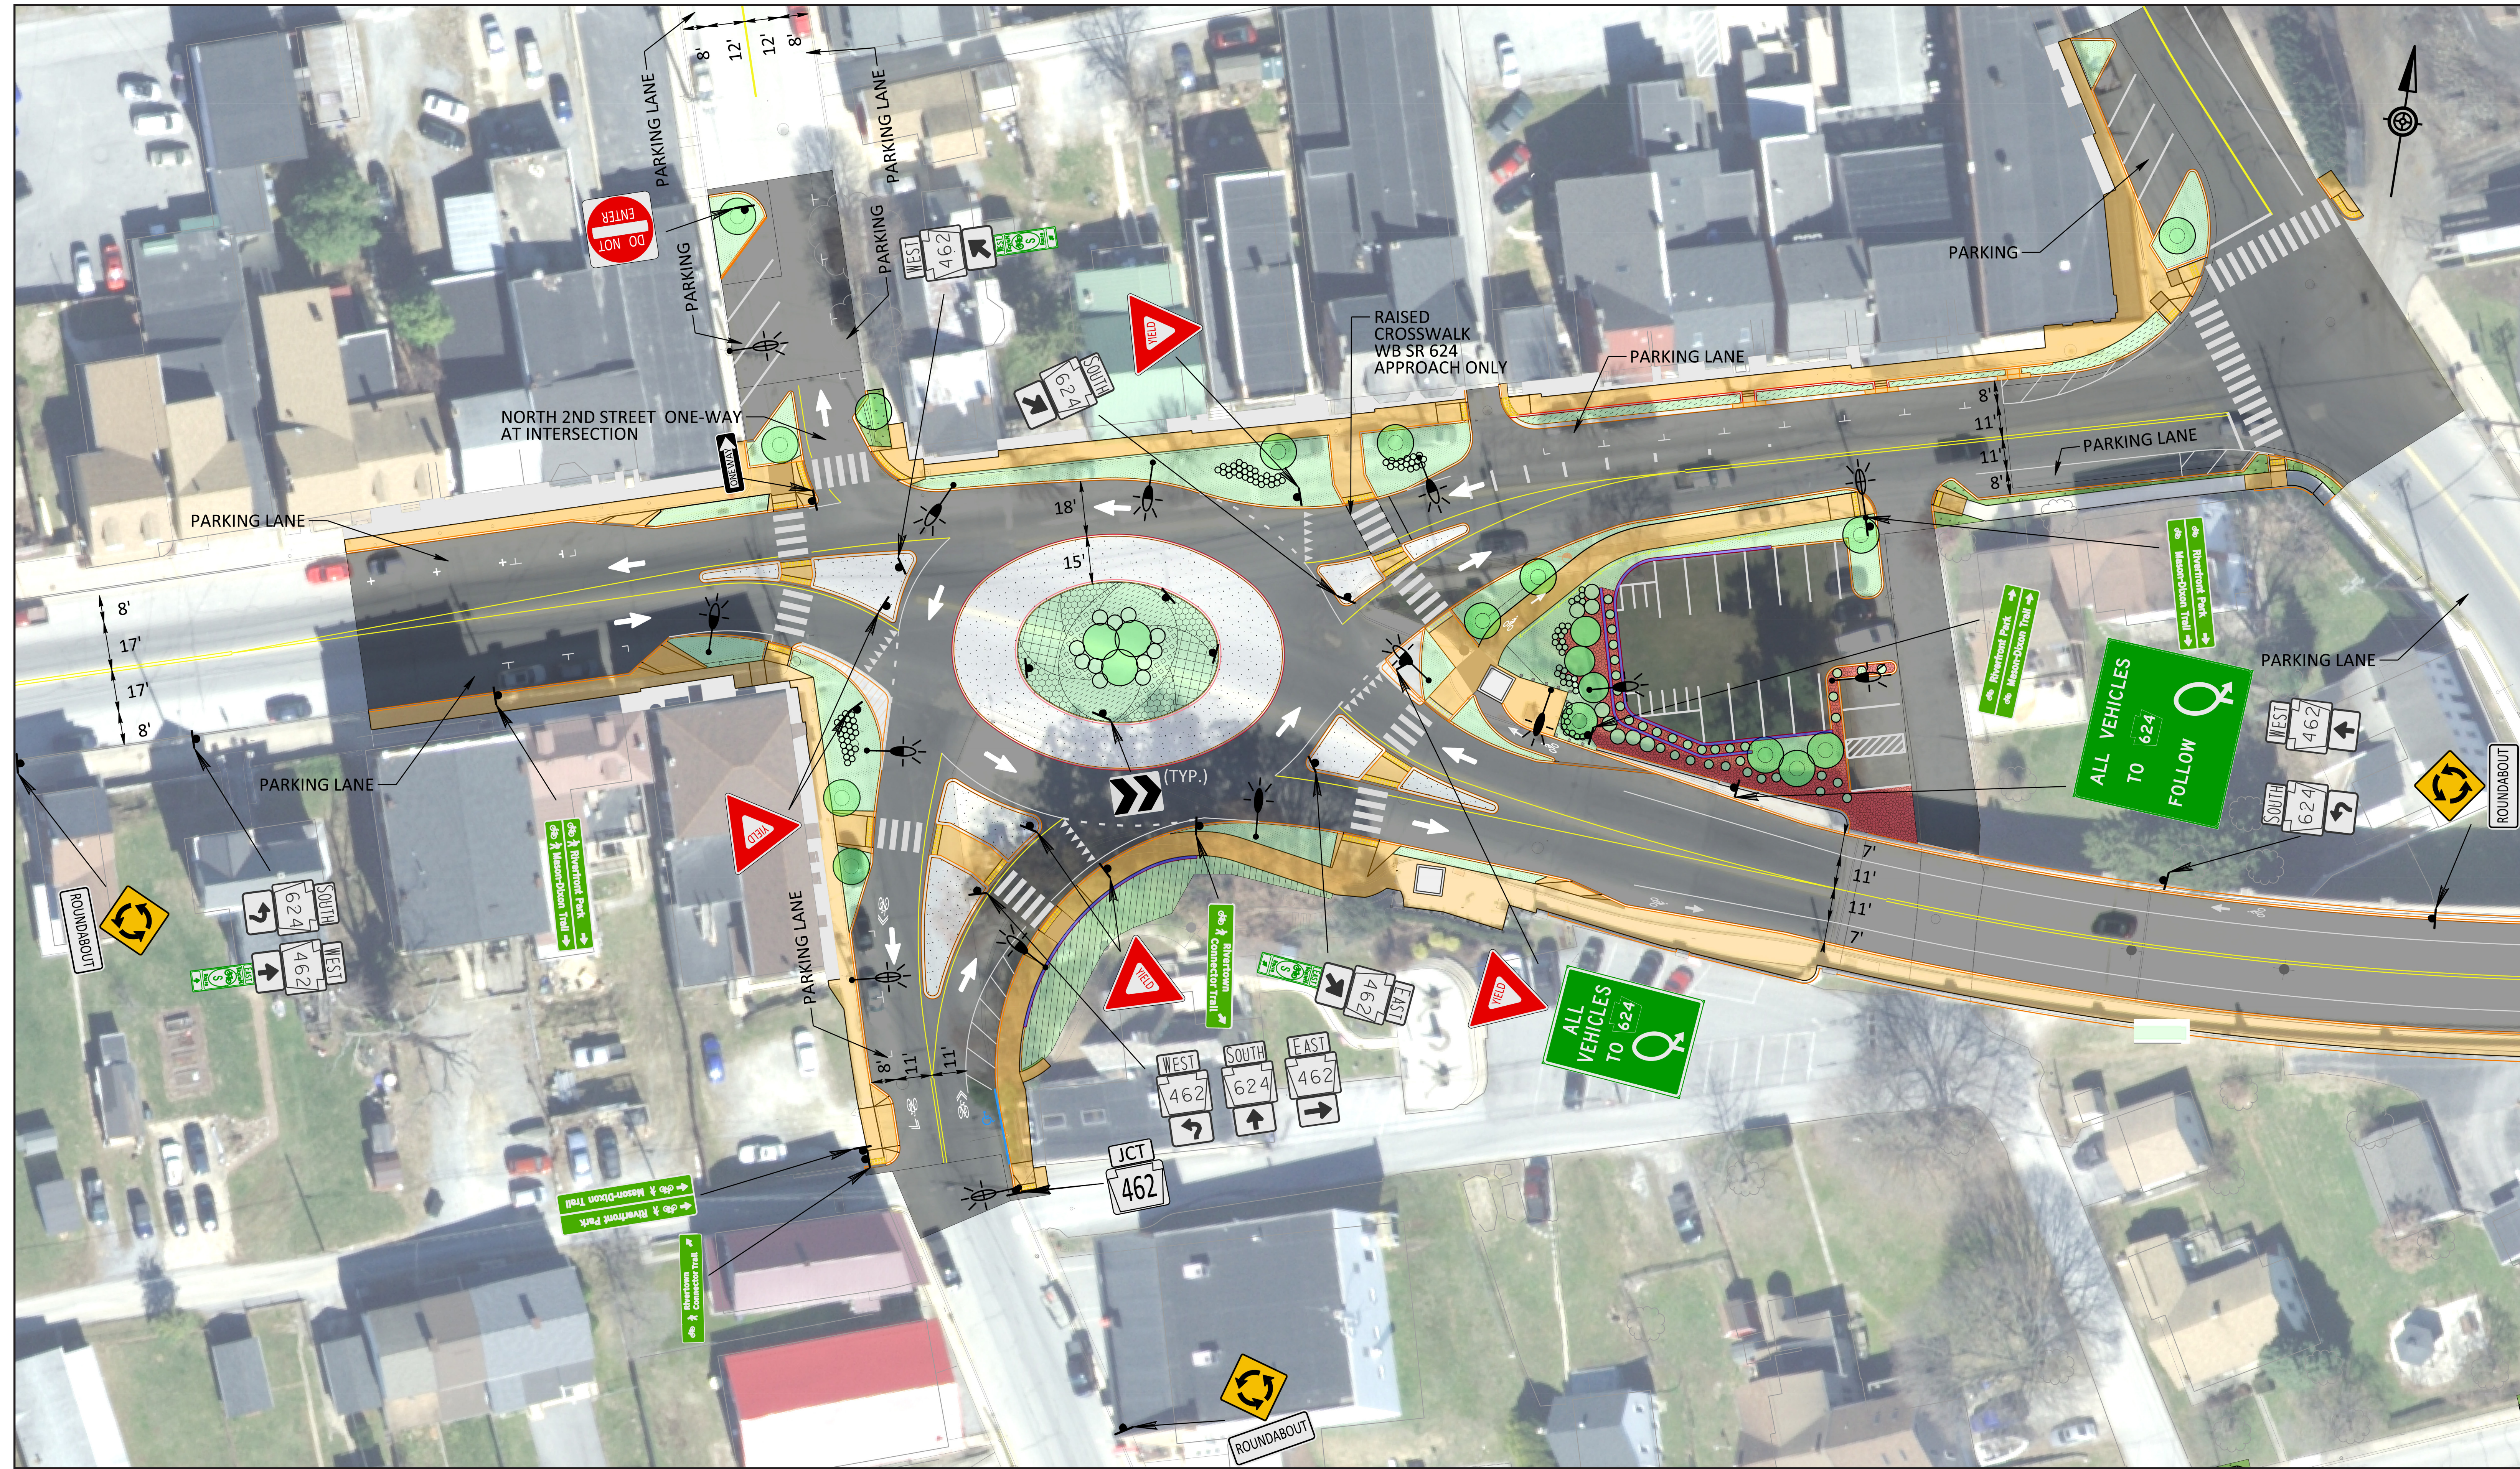

SR 0462, SR 0624, SECOND STREET INTERSECTION ALTERNATIVE  
WRIGHTSVILLE BOROUGH, YORK COUNTY  
SR 0462, SECTION 056

SCALE  
0 25 50 FEET

**LEGEND**

- NEW/EXISTING CURB
- PAVEMENT MARKINGS
- EXISTING SIDEWALK AREA
- NEW/REBUILT SIDEWALK AREA
- NEW PAVEMENT AREA
- MOUNTABLE CURB ISLAND
- GRASS AREA
- PLANTINGS AREA
- LIGHTING
- TOLLBOOTH IMPRINT
- RED ROCK MULCH
- WALL
- TRAFFIC FLOW ARROW
- SERVICEBERRY, WHITE FLOWER, EASTERN REDBUD, ARMSTRONG JUNIPER, SARGENT JUNIPER
- BUTTERFLYWEED, FIREWORKS, SUNDROPS
- PURPLE LOVE GRASS
- CUTTING EDGE SEDUM, RUSSIAN STONE CROP
- AUTUMN JOY SEDUM
- BIG BLUE LILY TURF
- BALTIC ENGLISH IVY