


LEGEND

- WATERWAY
- PROPOSED BRIDGE DECK REPLACEMENT
- PROPOSED FULL DEPTH PAVEMENT RECONSTRUCTION
- MILL & OVERLAY
- POTENTIAL REQUIRED RIGHT-OF-WAY
- POTENTIAL TEMPORARY CONSTRUCTION EASEMENT
- CONTRACTOR ACCES PATH
- 3 PARCEL IDENTIFICATION NUMBER - NO TAKE
- 3 PARCEL IDENTIFICATION NUMBER - POTENTIAL TAKE (AS SHOWN)

SCALE

CONCEPTUAL PLAN

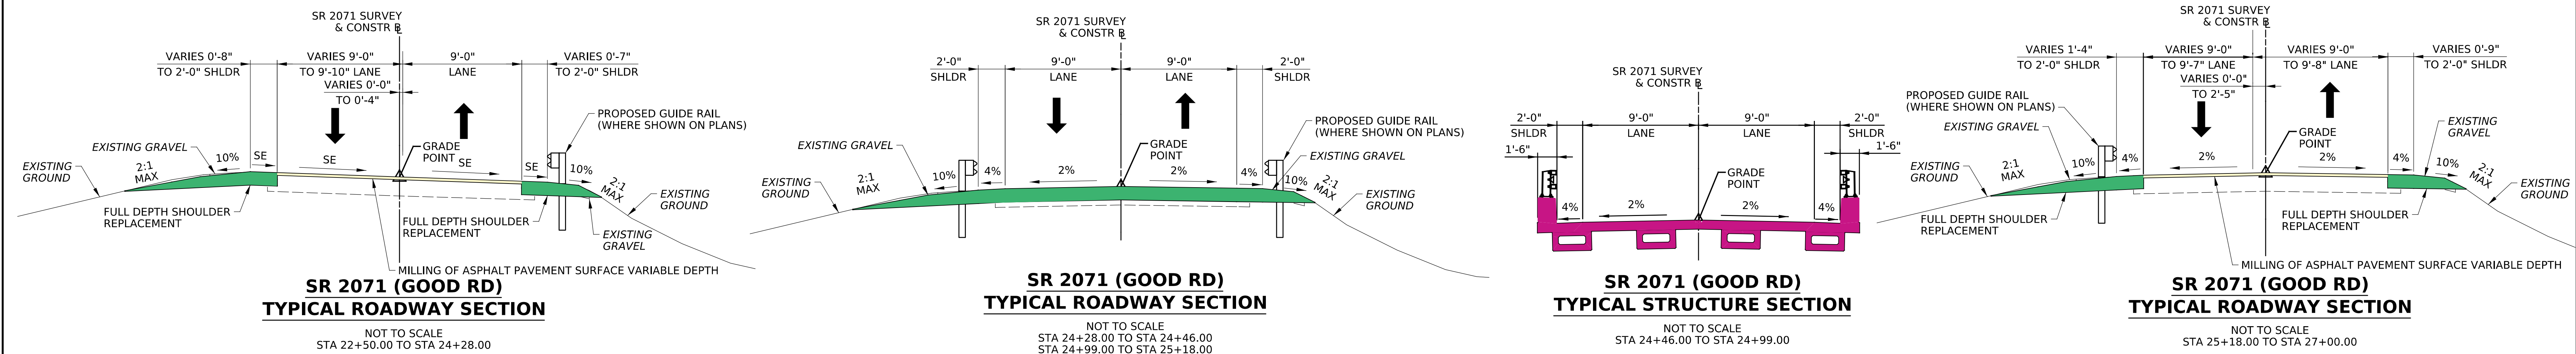

**SR 2071 (GOOD ROAD)
LOWER CHANCEFORD TOWNSHIP
YORK COUNTY
BRIDGE PRESERVATION PROJECT**



DATE: 8/20/2024 8:15 AM