



DISTRICT	COUNTY	ROUTE	SECTION	SHEET
09	CAMBRIA	0056	035	33 OF 36
STONYCREEK & RICHLAND TWPS., CITY OF JOHNSTOWN, DALE BORO.				
REV NO	REVISIONS	DATE	BY	APPD

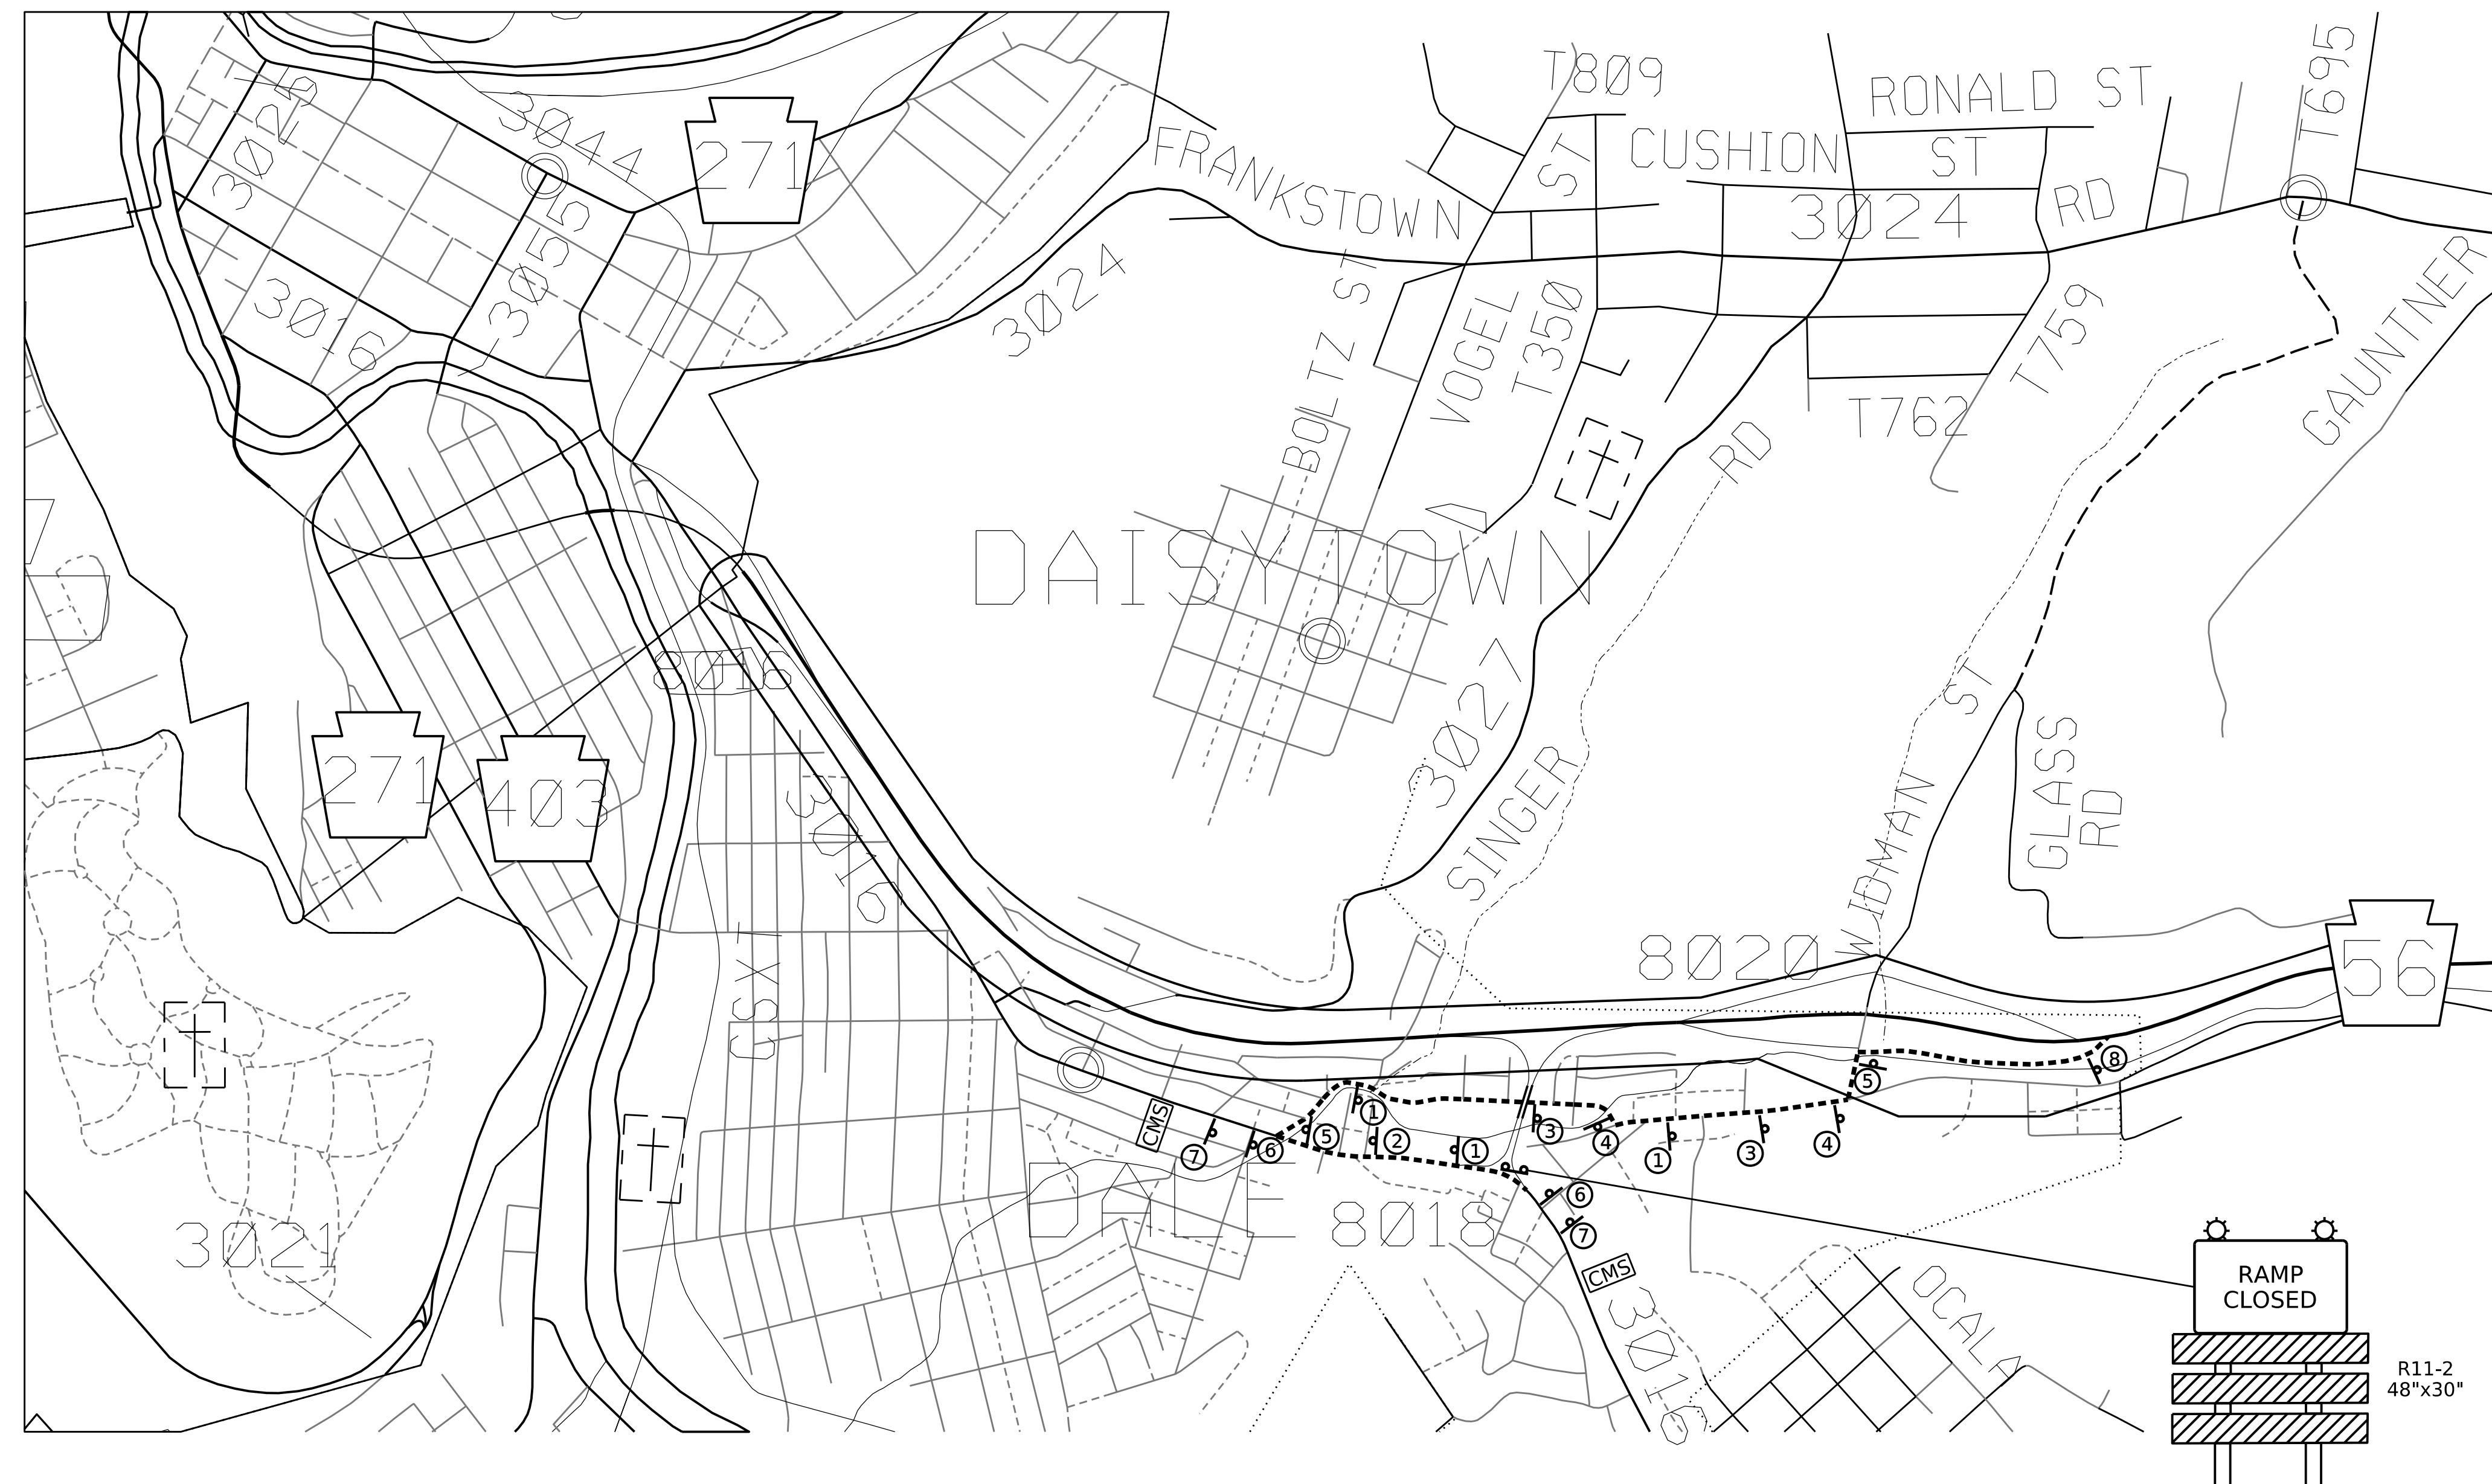

- ①  
 M4-8 30"x15"  
 M3-4 30"x15"  
 M1-5 36"x36"  
 M6-3 30"x18"
- ②  
 M4-8 30"x15"  
 M3-4 30"x15"  
 M1-5 36"x36"  
 M5-1-1R 30"x18"
- ③  
 M4-8 30"x15"  
 M3-4 30"x15"  
 M1-5 36"x36"  
 M5-1-1L 30"x18"

- ④  
 M4-8 30"x15"  
 M3-4 30"x15"  
 M1-5 36"x36"  
 M6-1 30"x18"
- ⑤  
 M4-8 30"x15"  
 M3-4 30"x15"  
 M1-5 36"x36"  
 M6-1 30"x18"

- ⑥  
 W20-3 36"x36"  
W30-1-1 20"x6"
- ⑦  
 W20-3 36"x36"  
W30-1-2 20"x6"
- ⑧  
 M4-8A 24"x18"

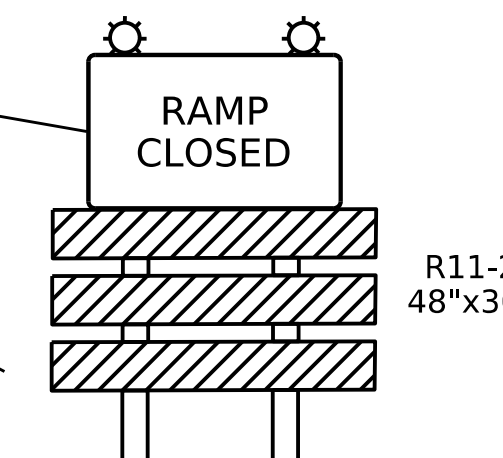

CHANGEABLE MESSAGE BOARD DETAIL

SR 56 RAMP  
CLOSED  
FOLLOW DETOUR

LEGEND

- - DETOUR ROUTE
- SIGN ON TYPE III BARRICADE
- SIGN LOCATION
- PROJECT LOCATION
- CHANGABLE MESSAGE BOARD

BEDFORD STREET (DALE BOROUGH EXIT) TO PA 56 EASTBOUND DETOUR

NOT TO SCALE

