


DISTRICT	COUNTY	ROUTE	SECTION	SHEET
09	CAMBRIA	0056	035	36 OF 36
STONYCREEK & RICHLAND TWPS., CITY OF JOHNSTOWN, DALE BORO.				
REV NO	REVISIONS	DATE	BY	APPD

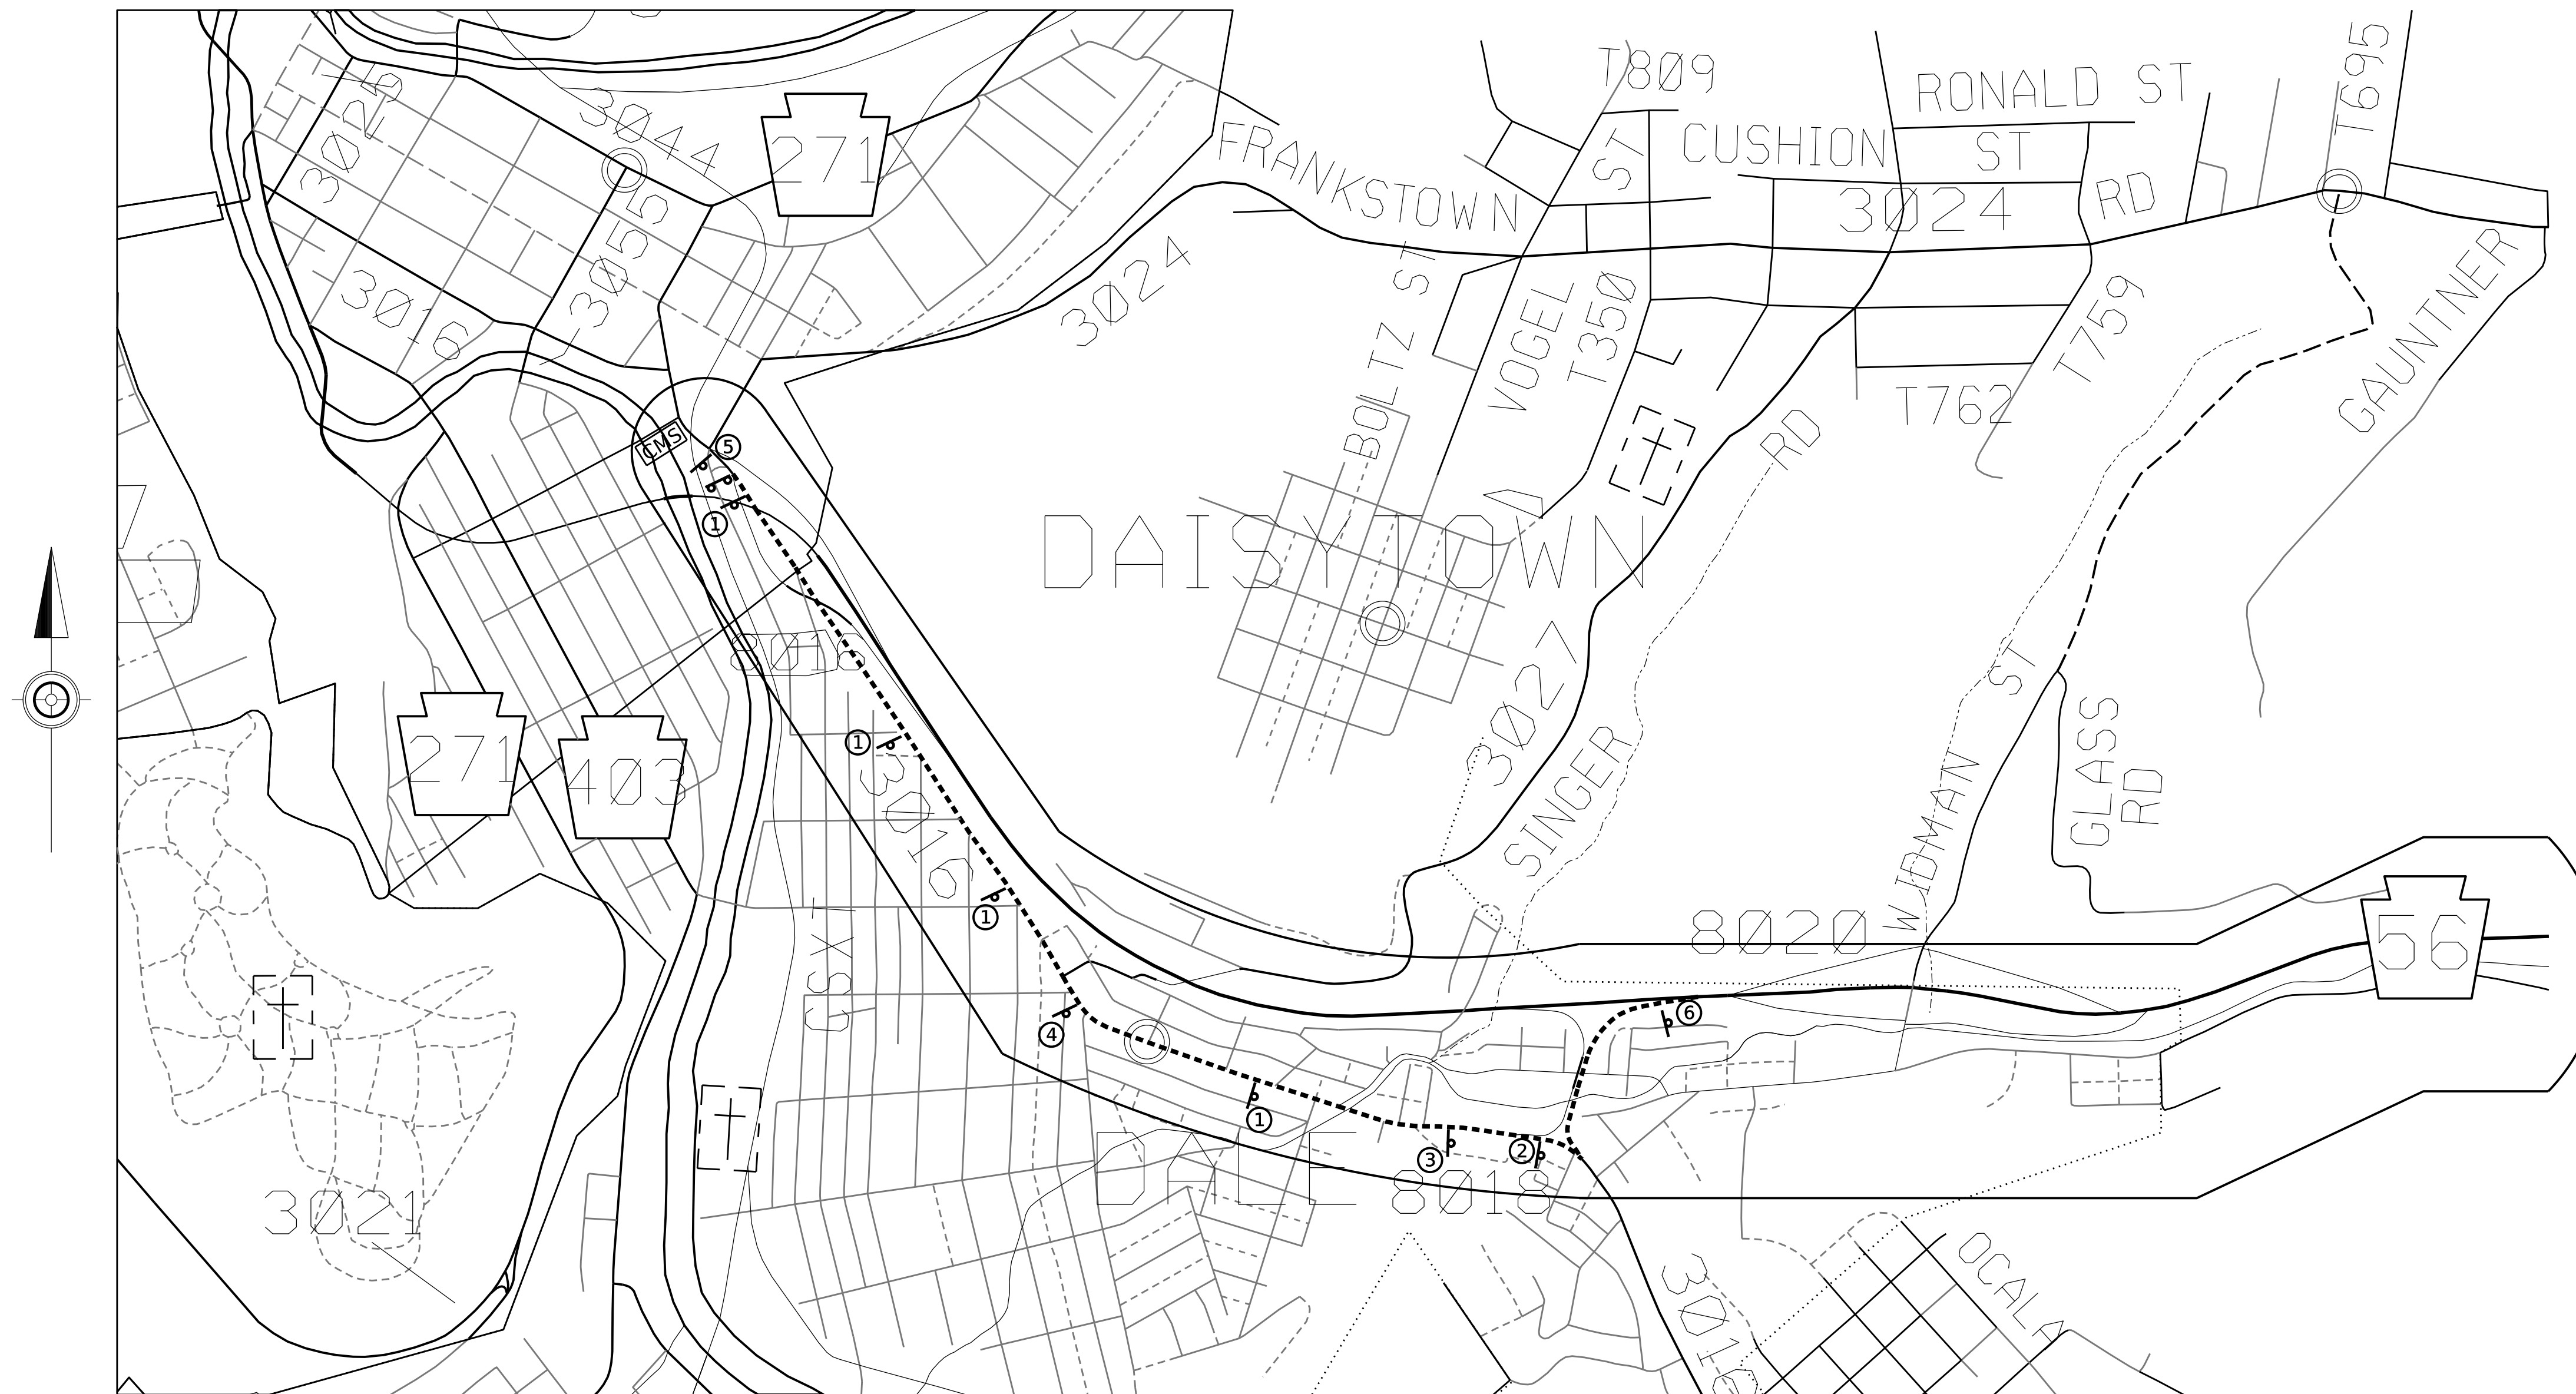


<p>①</p> <p>DETOUR M4-8 30"x15"</p> <p>EAST M3-4 30"x15"</p> <p>56 M1-5 36"x36"</p> <p>↑ M6-3 30"x18"</p>	<p>②</p> <p>DETOUR M4-8 30"x15"</p> <p>EAST M3-4 30"x15"</p> <p>56 M1-5 36"x36"</p> <p>← M6-1 30"x18"</p>
<p>③</p> <p>DETOUR M4-8 30"x15"</p> <p>EAST M3-4 30"x15"</p> <p>56 M1-5 36"x36"</p> <p>↶ M5-1-1L 30"x18"</p>	<p>④</p> <p>DETOUR M4-8 30"x15"</p> <p>EAST M3-4 30"x15"</p> <p>56 M1-5 36"x36"</p> <p>DETOUR M4-9-1AL 30"x24"</p>
<p>⑤</p> <p>DETOUR 500 FT</p> <p>W20-3 36"x36"</p> <p>W30-1-1 20"x6"</p>	<p>⑥</p> <p>END DETOUR</p> <p>M4-8A 24"x18"</p>

**BEDFORD STREET TO PA 56 EASTBOUND DETOUR**

NOT TO SCALE

**CHANGEABLE MESSAGE BOARD DETAIL**

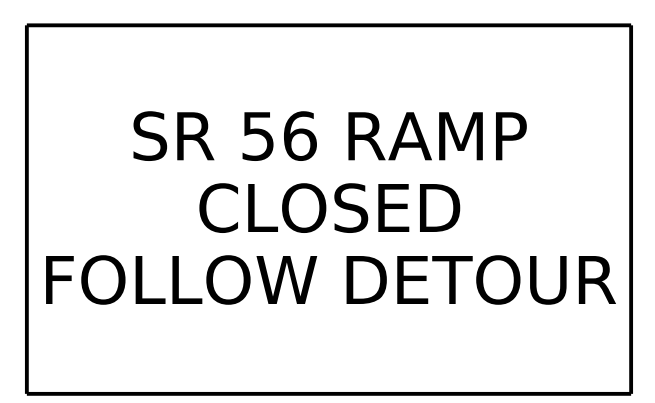

- LEGEND**
- - DETOUR ROUTE
  - ⌵ - SIGN ON TYPE III BARRICADE
  - ⌵ - SIGN LOCATION
  - - PROJECT LOCATION
  - CMS - CHANGABLE MESSAGE BOARD

