

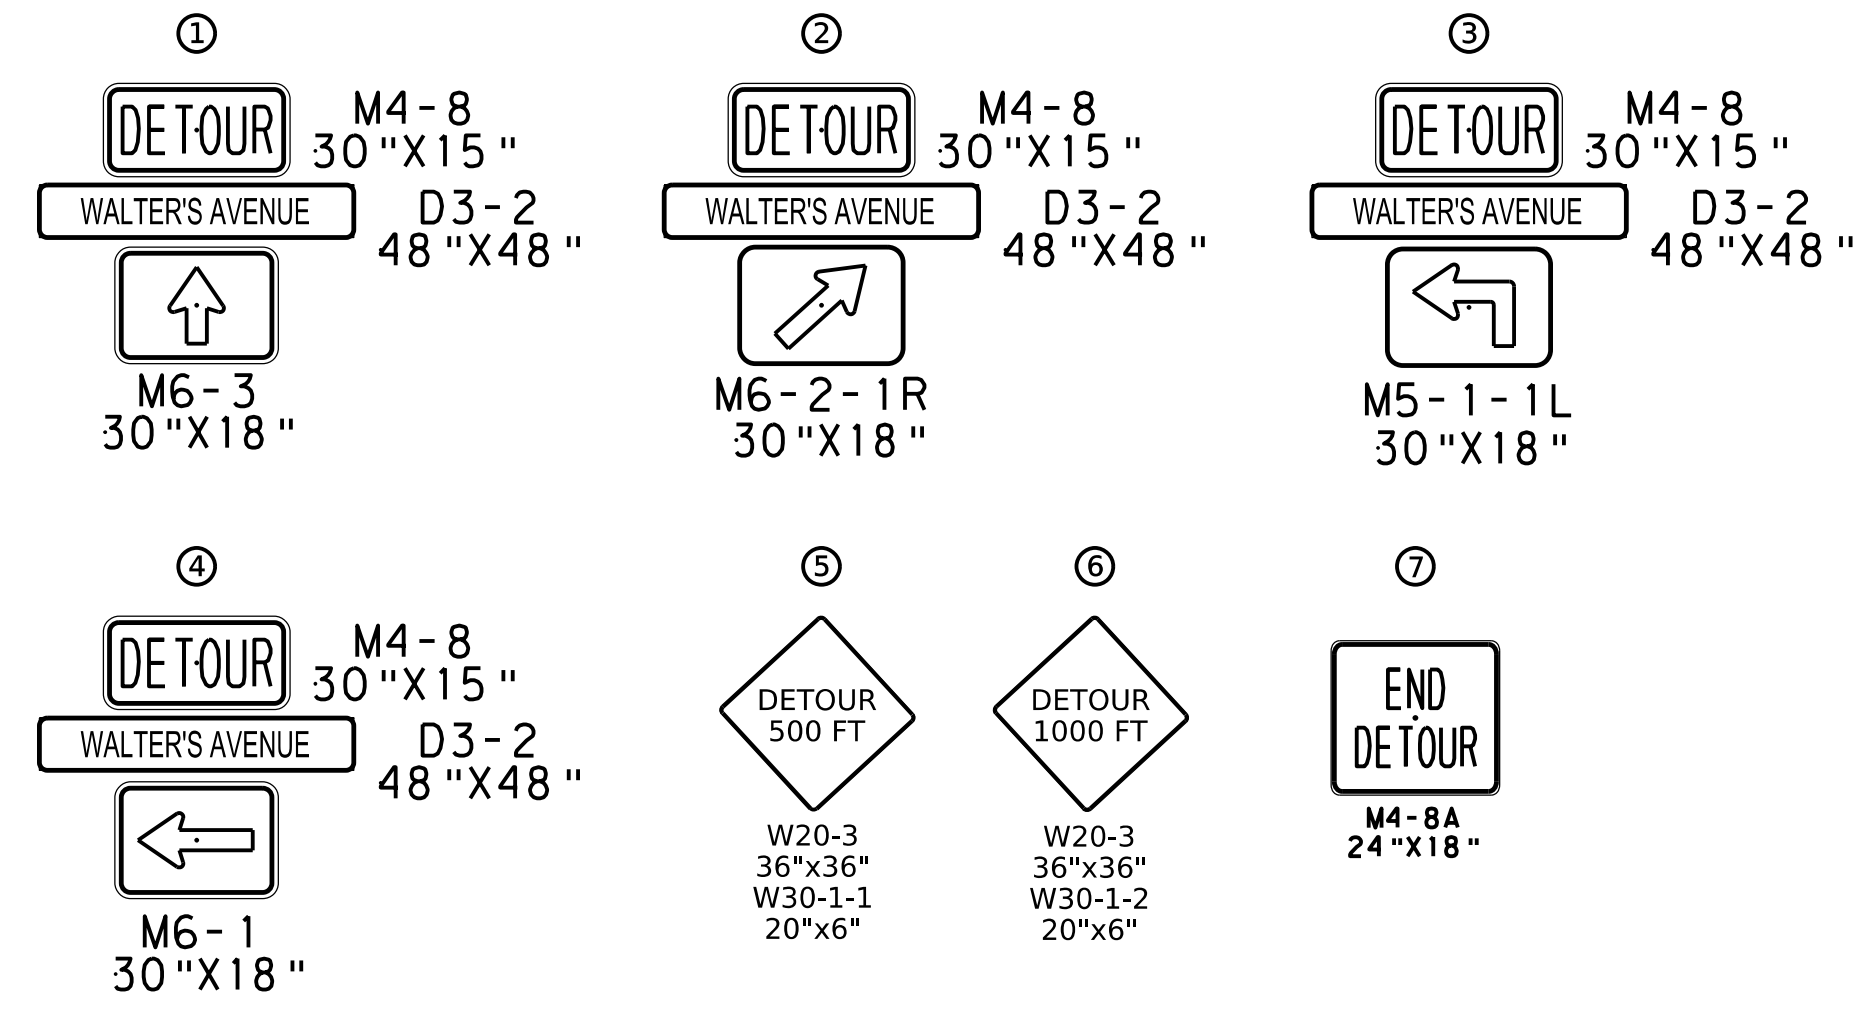
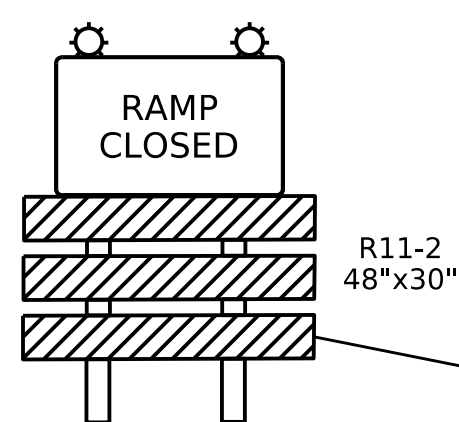


DISTRICT	COUNTY	ROUTE	SECTION	SHEET
09	CAMBRIA	0056	035	27 OF 36
STONYCREEK & RICHLAND TWPS., CITY OF JOHNSTOWN, DALE BORO.				
REV NO	REVISIONS	DATE	BY	APPD

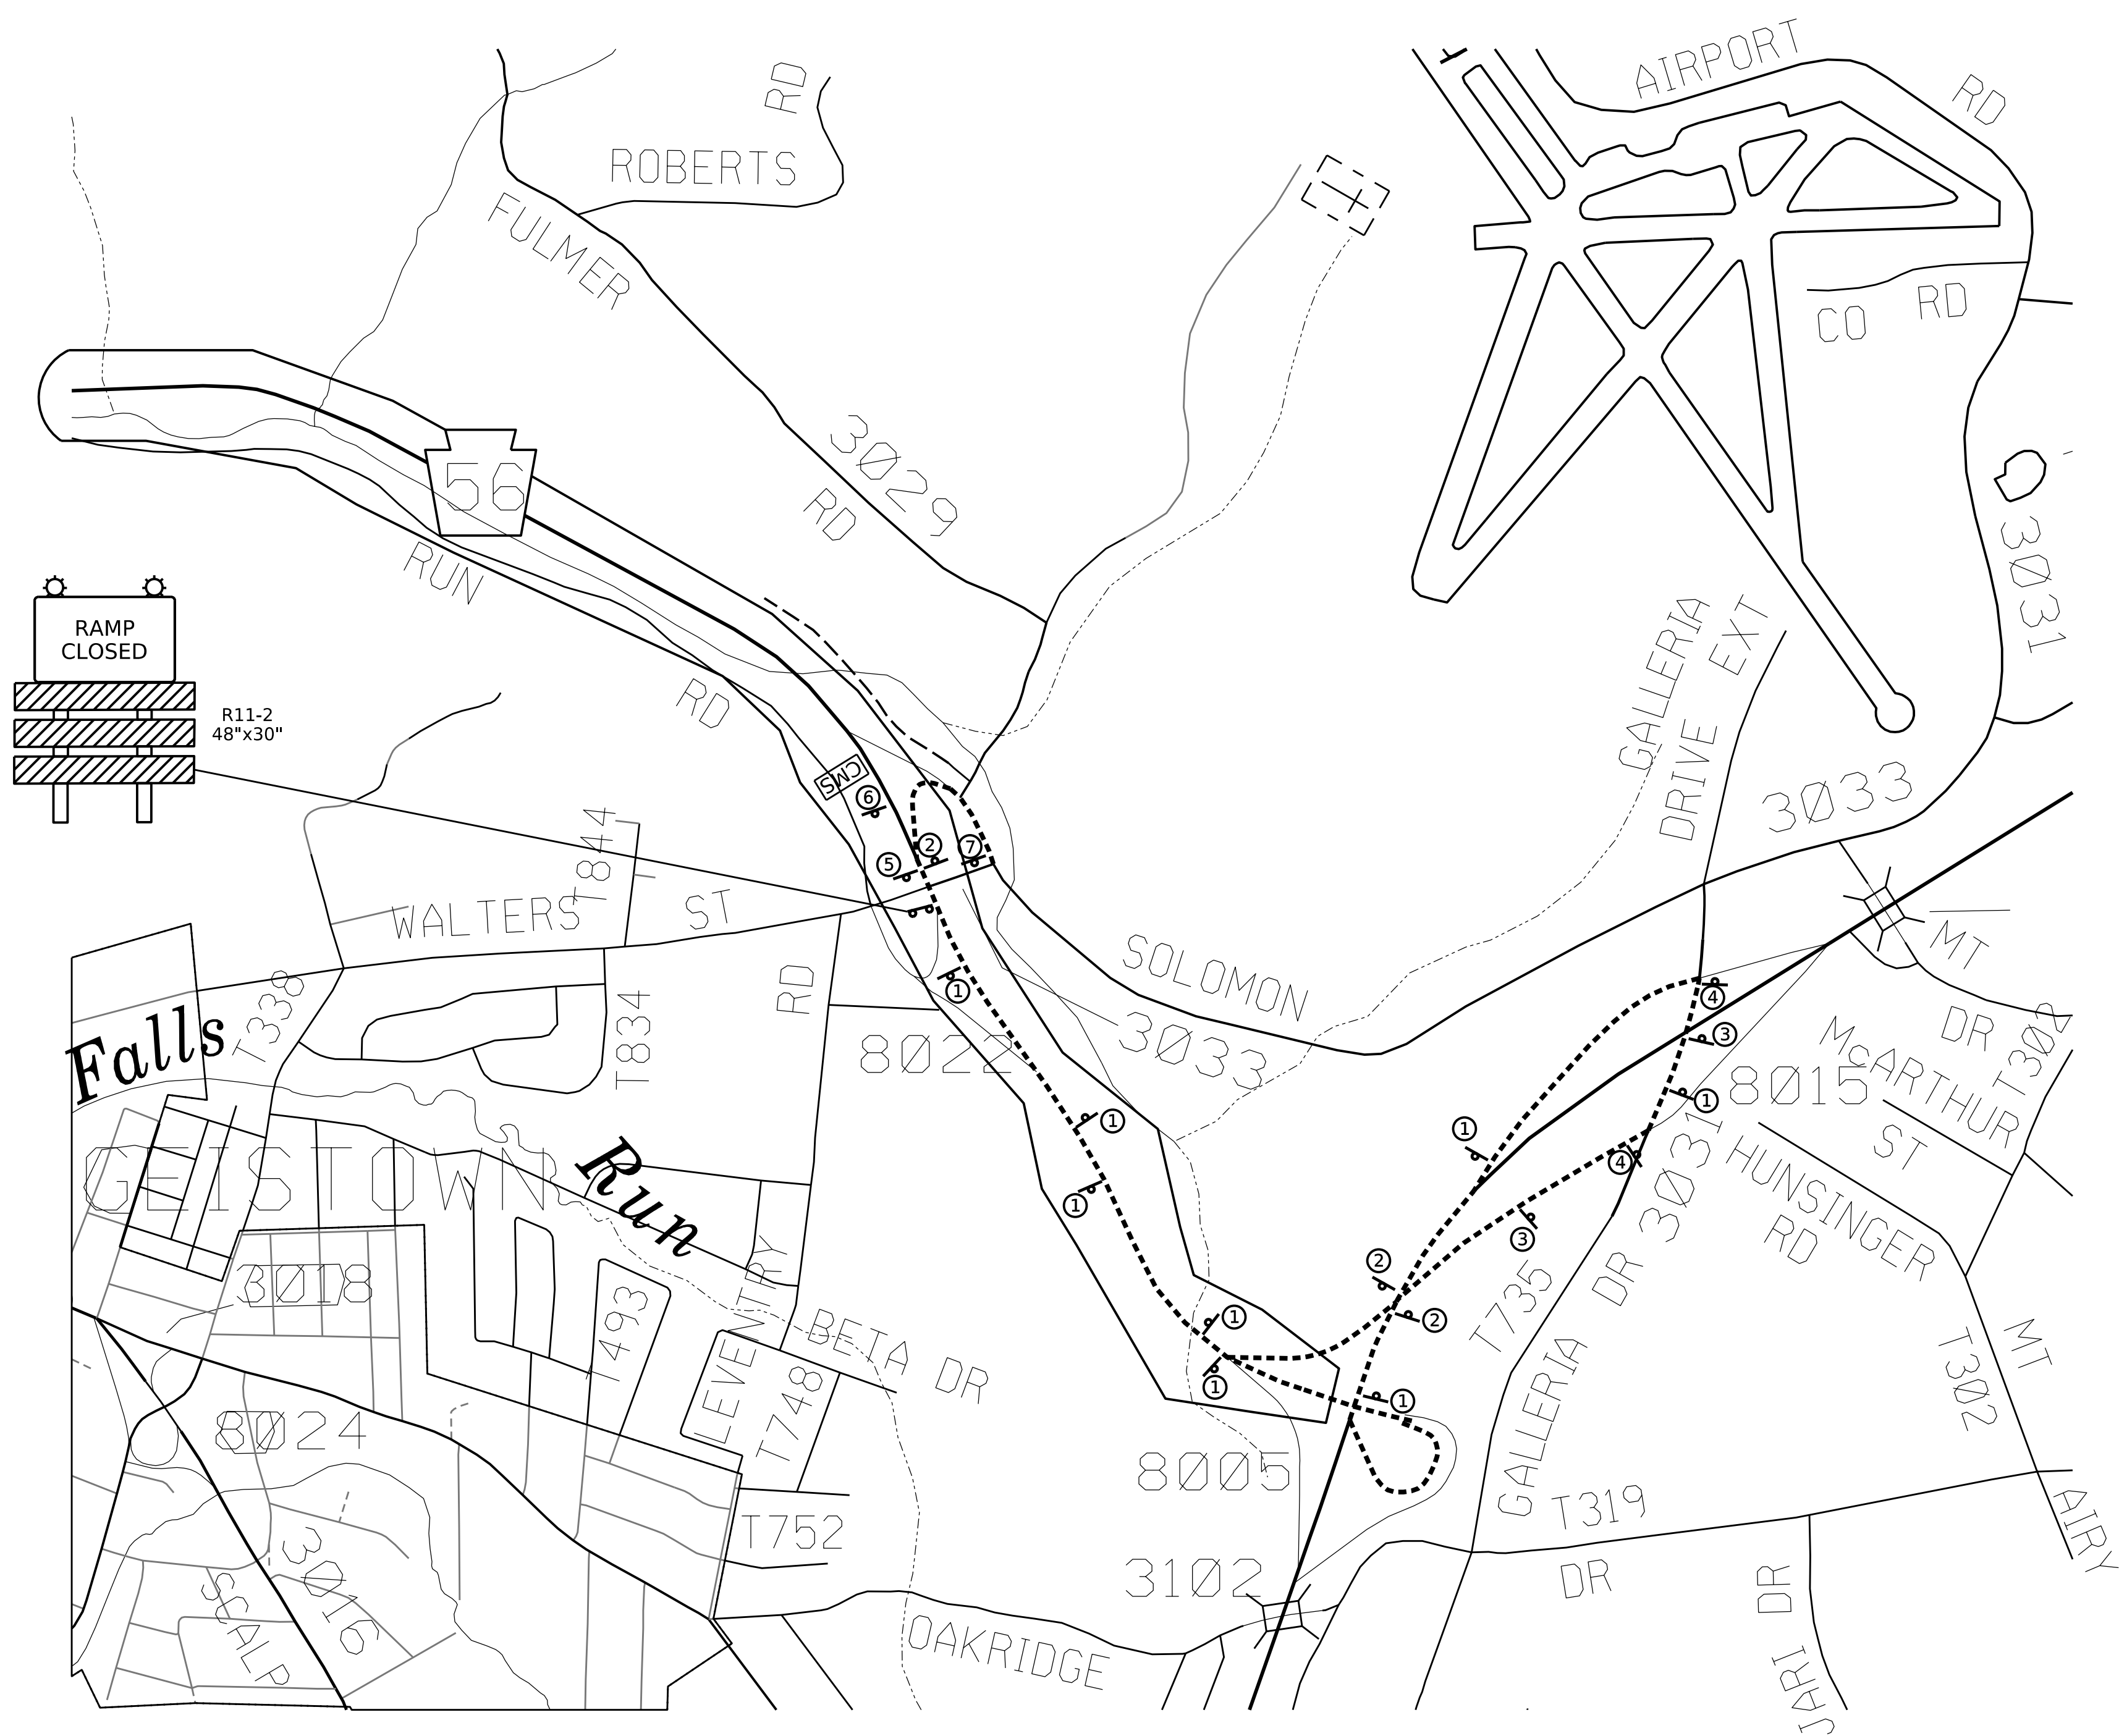

CHANGEABLE MESSAGE BOARD DETAIL

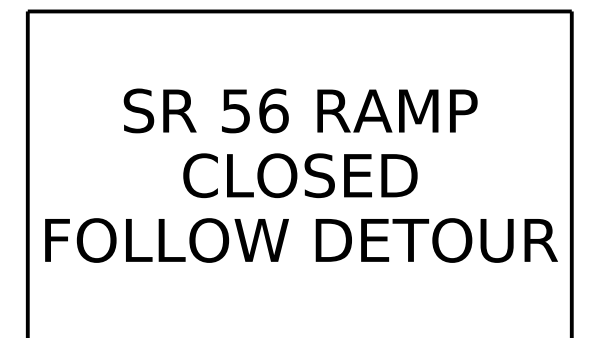

LEGEND

- - DETOUR ROUTE
- ⊓ - SIGN ON TYPE III BARRICADE
- ⊓ - SIGN LOCATION
- - PROJECT LOCATION
- ◻ - CHANGABLE MESSAGE BOARD

PA 56 EASTBOUND TO WALTER'S AVENUE DETOUR

NOT TO SCALE

