

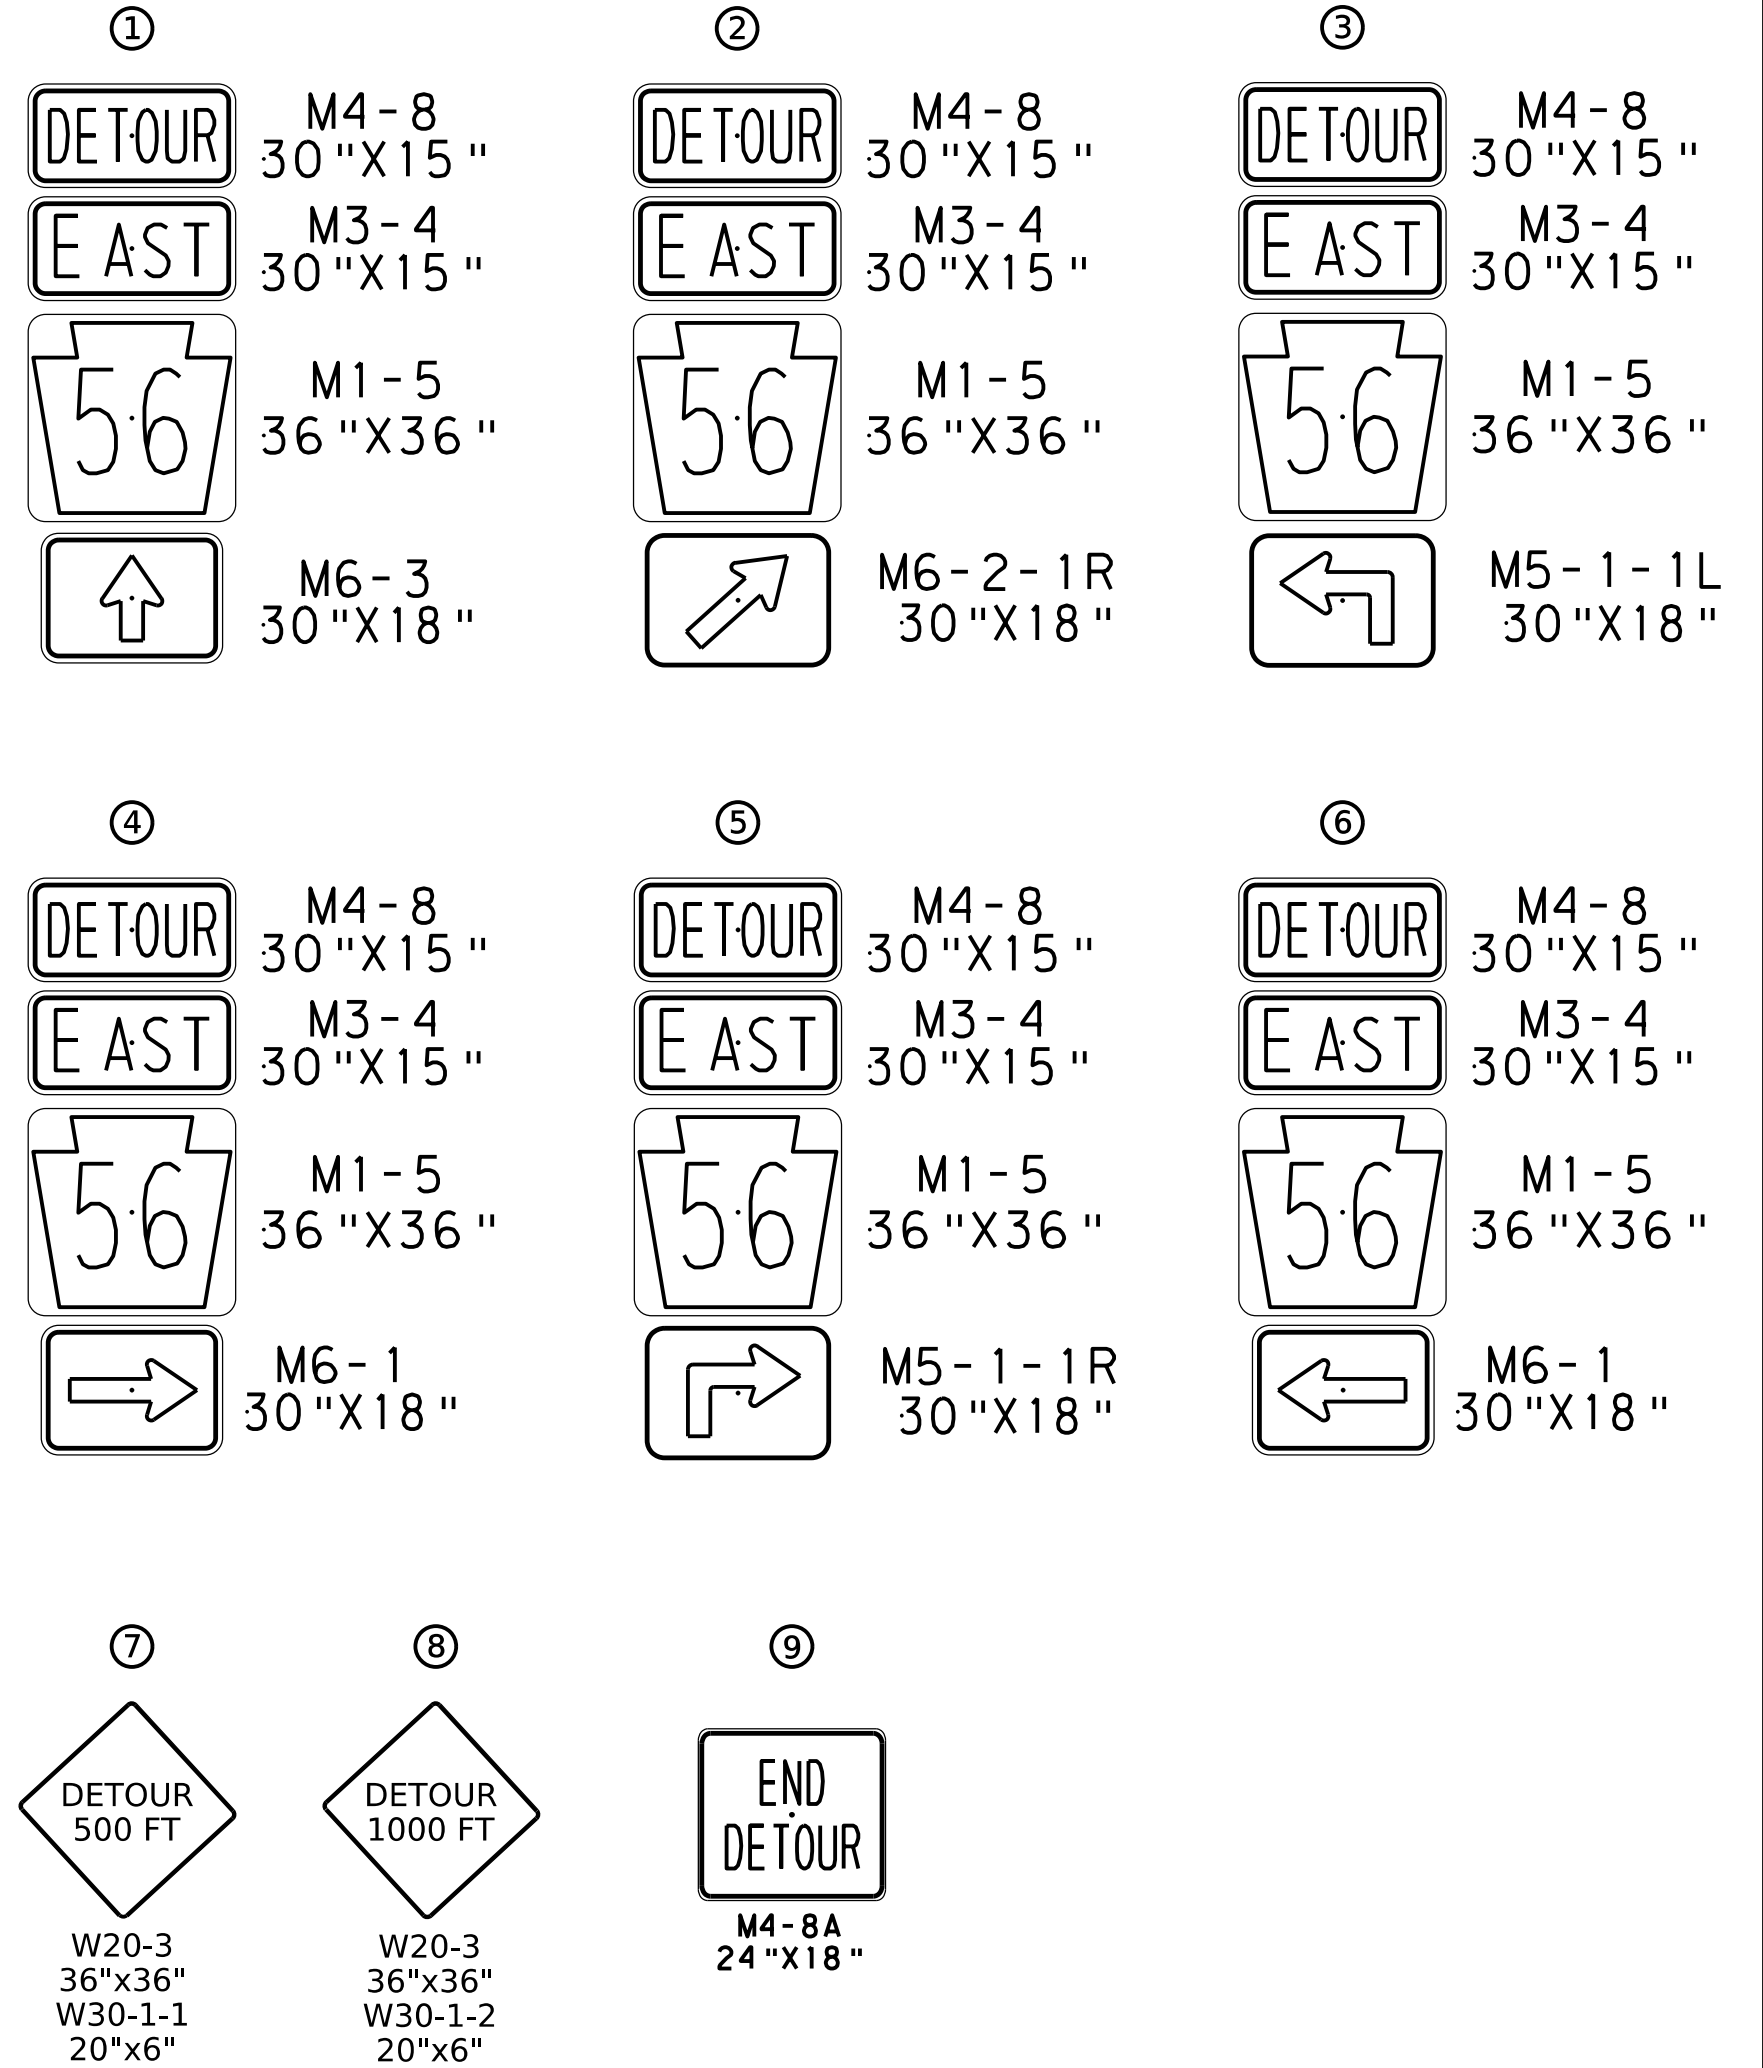


DISTRICT	COUNTY	ROUTE	SECTION	SHEET
09	CAMBRIA	0056	035	34 OF 36
STONYCREEK & RICHLAND TWPS., CITY OF JOHNSTOWN, DALE BORO.				
REV NO	REVISIONS	DATE	BY	APPD

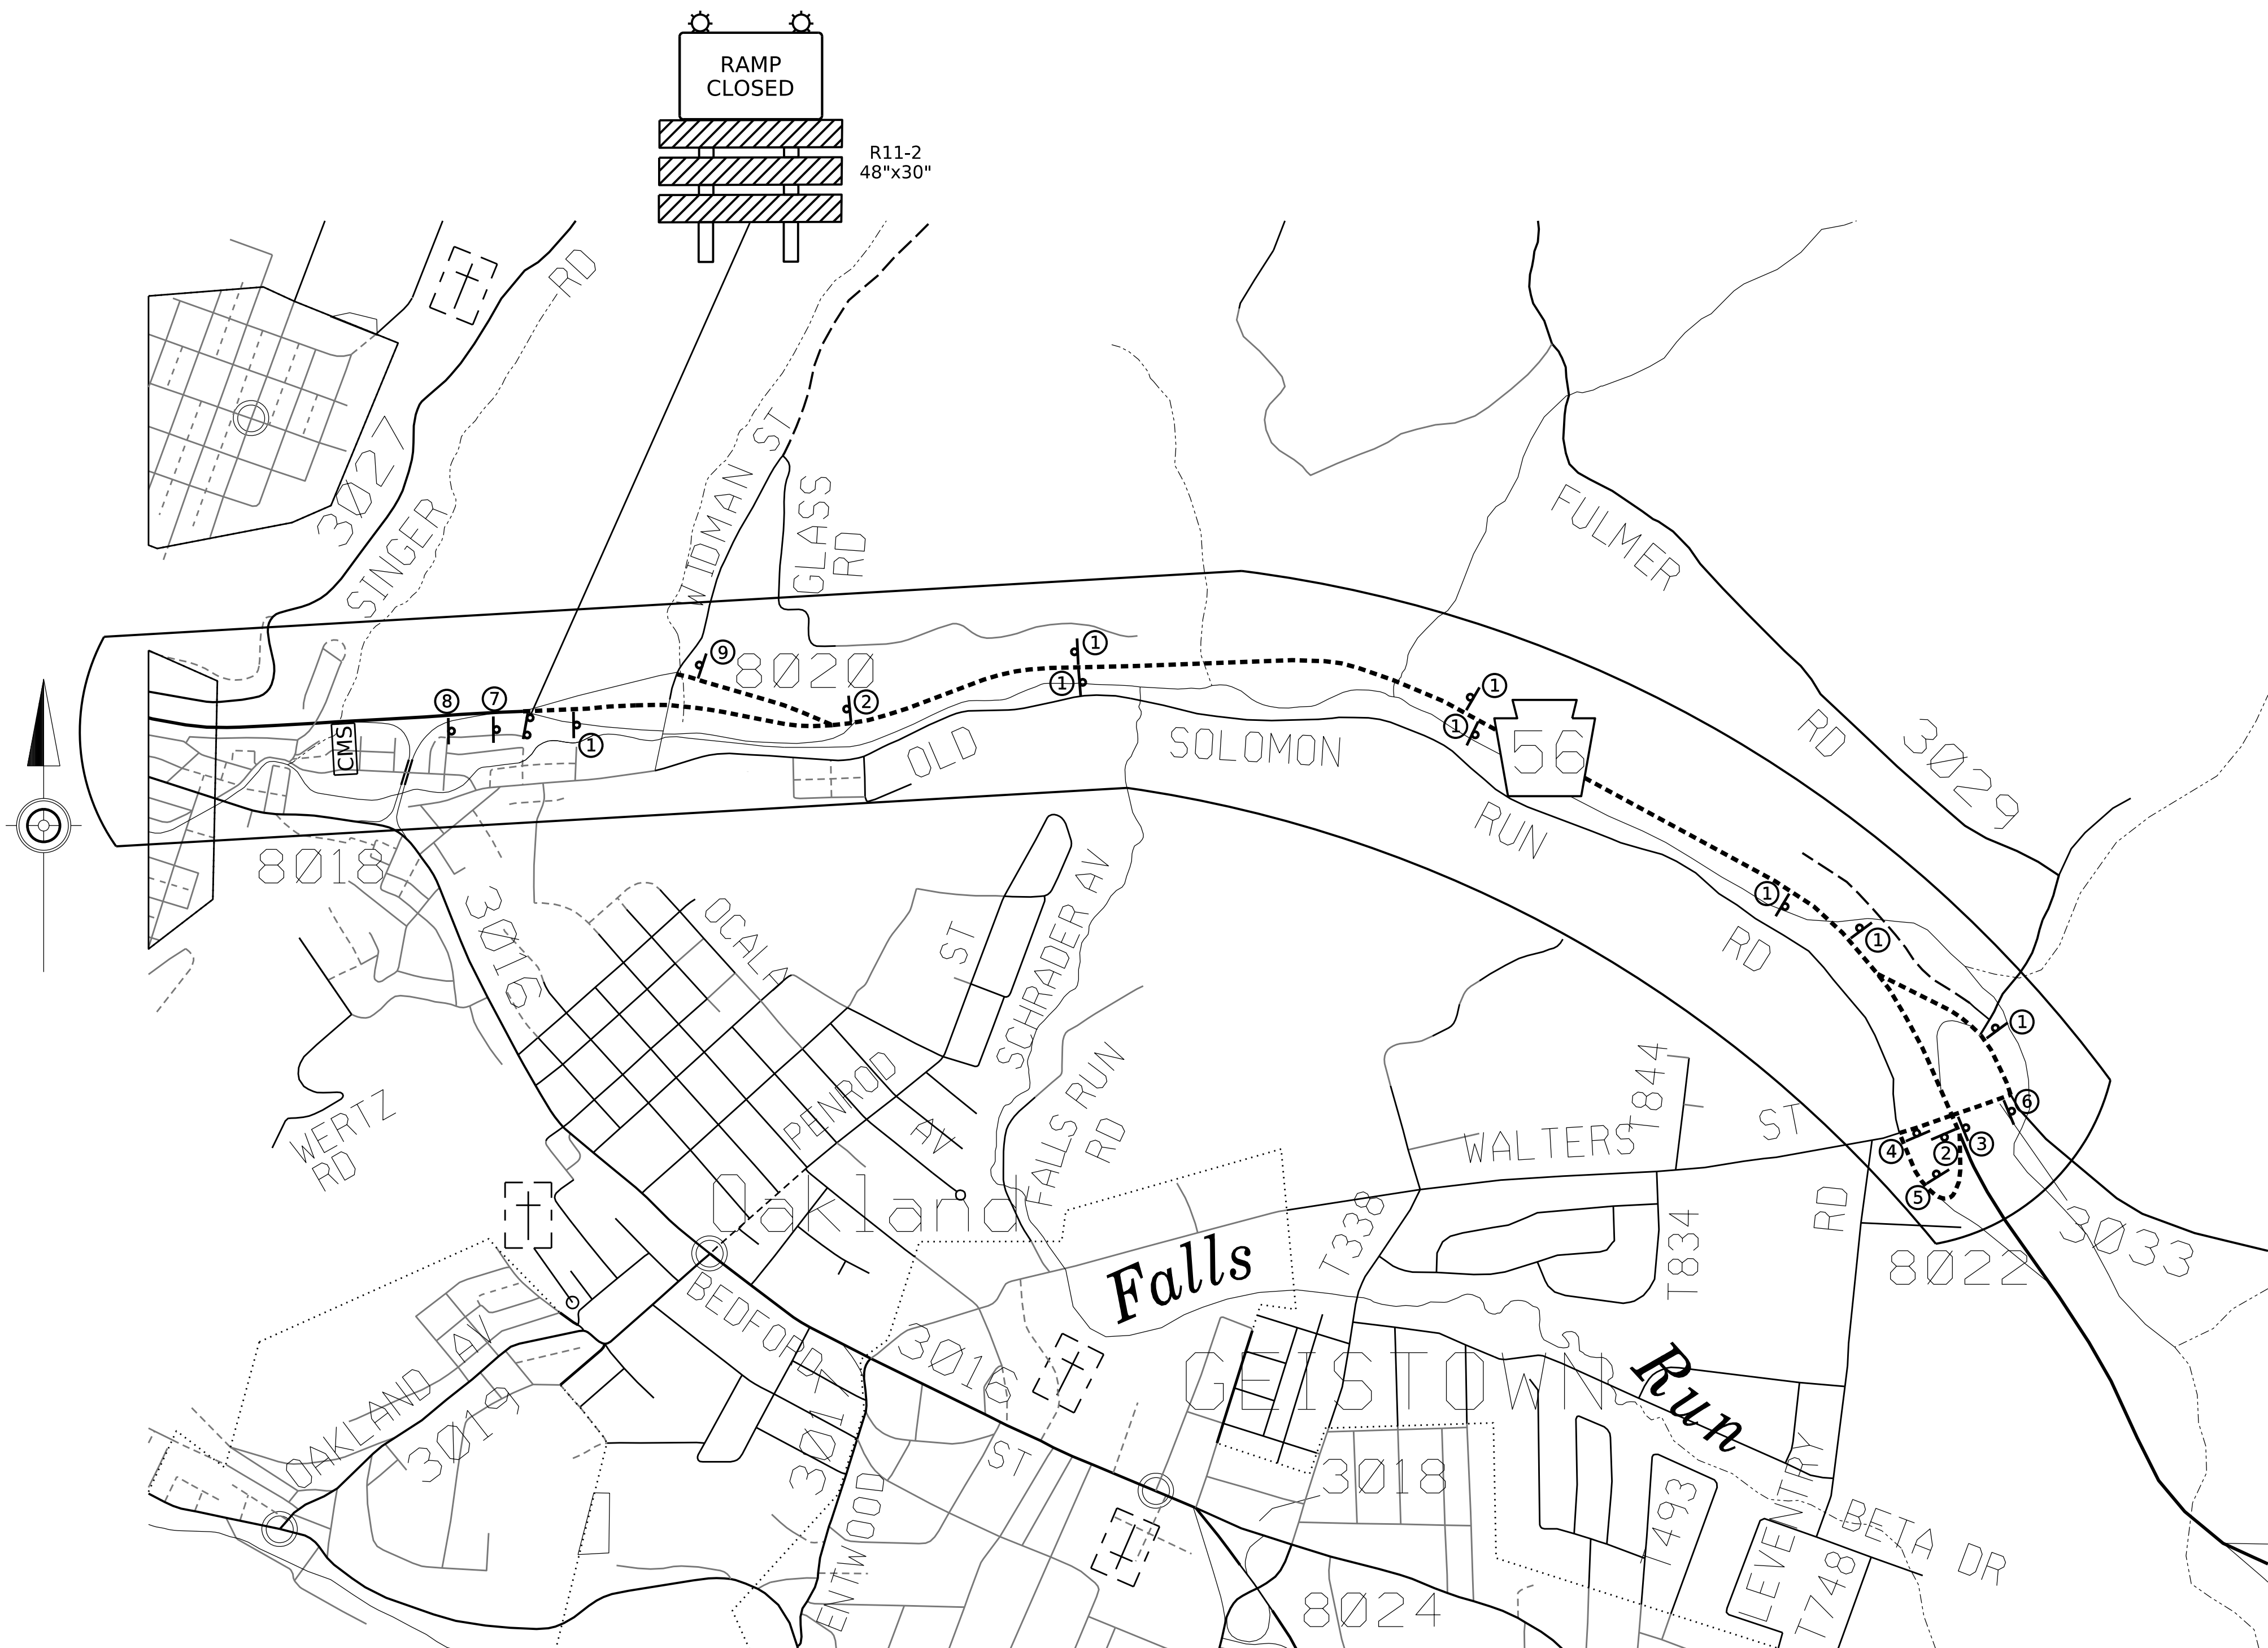

CHANGEABLE MESSAGE BOARD DETAIL

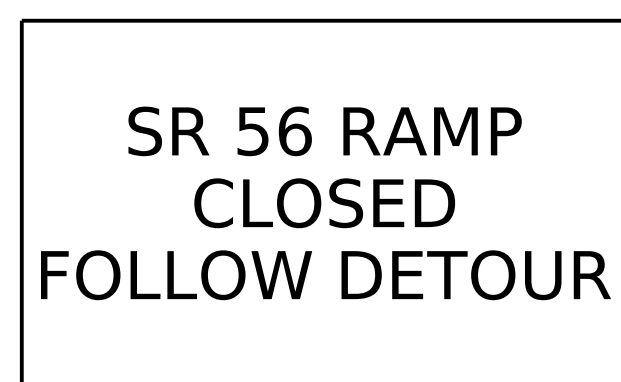

- LEGEND**
- - - - - DETOUR ROUTE
 - ⊕ - SIGN ON TYPE III BARRICADE
 - ⊙ - SIGN LOCATION
 - - PROJECT LOCATION
 - CMS - CHANGABLE MESSAGE BOARD

PA 56 EASTBOUND TO WIDMAN STREET DETOUR

NOT TO SCALE

