

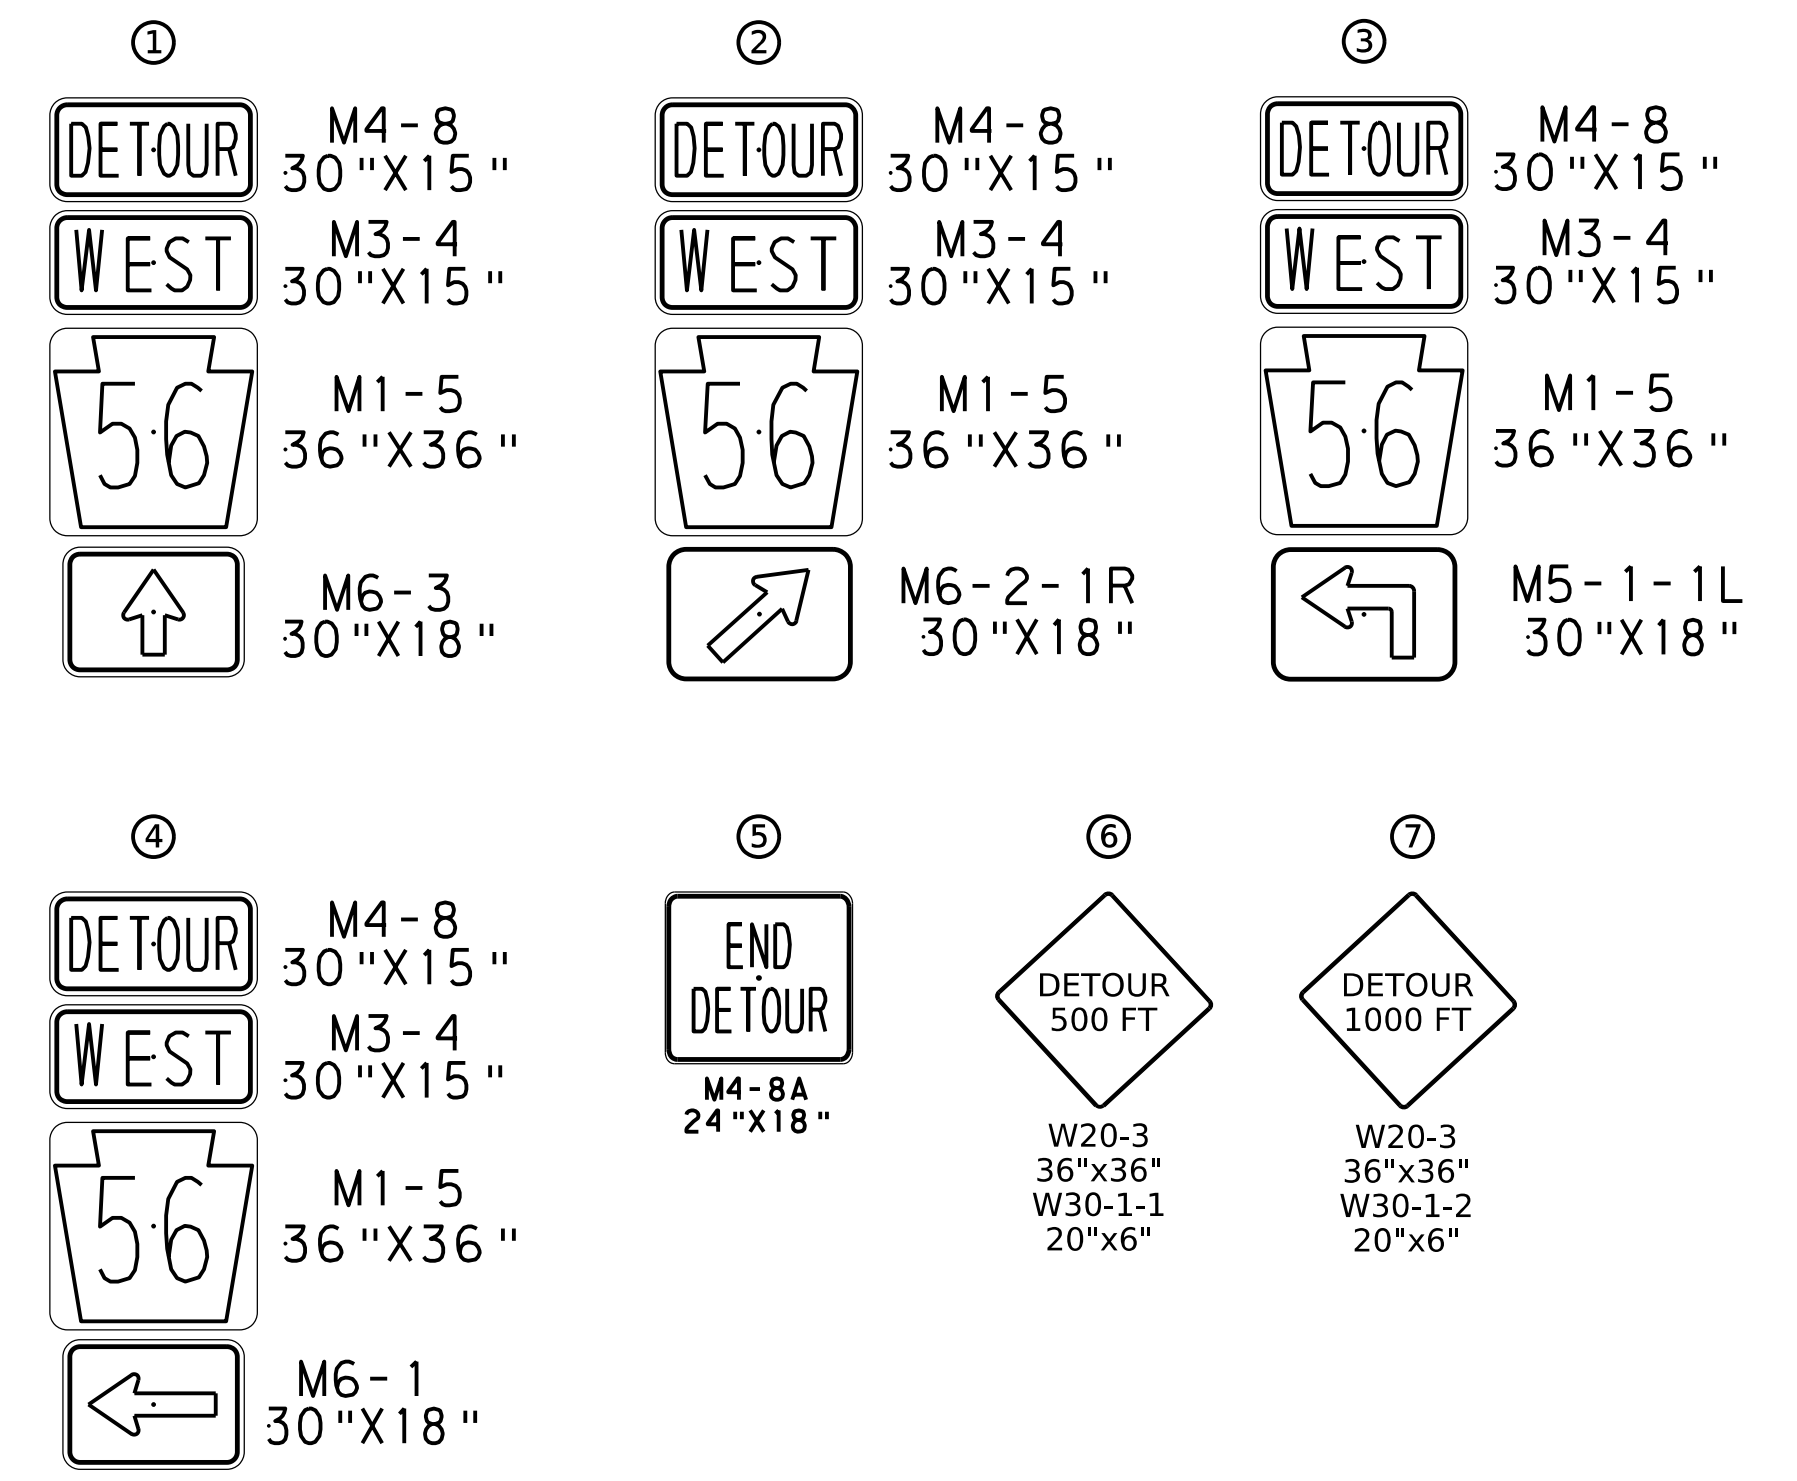
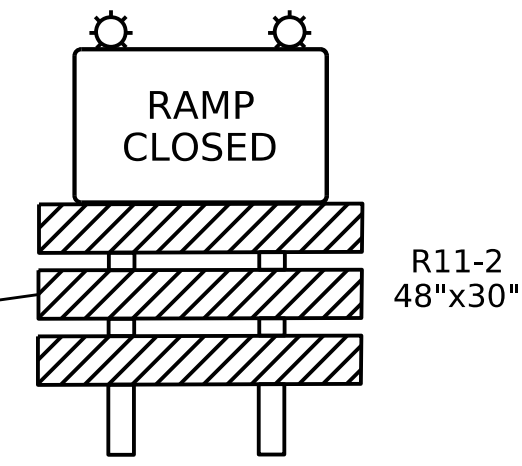
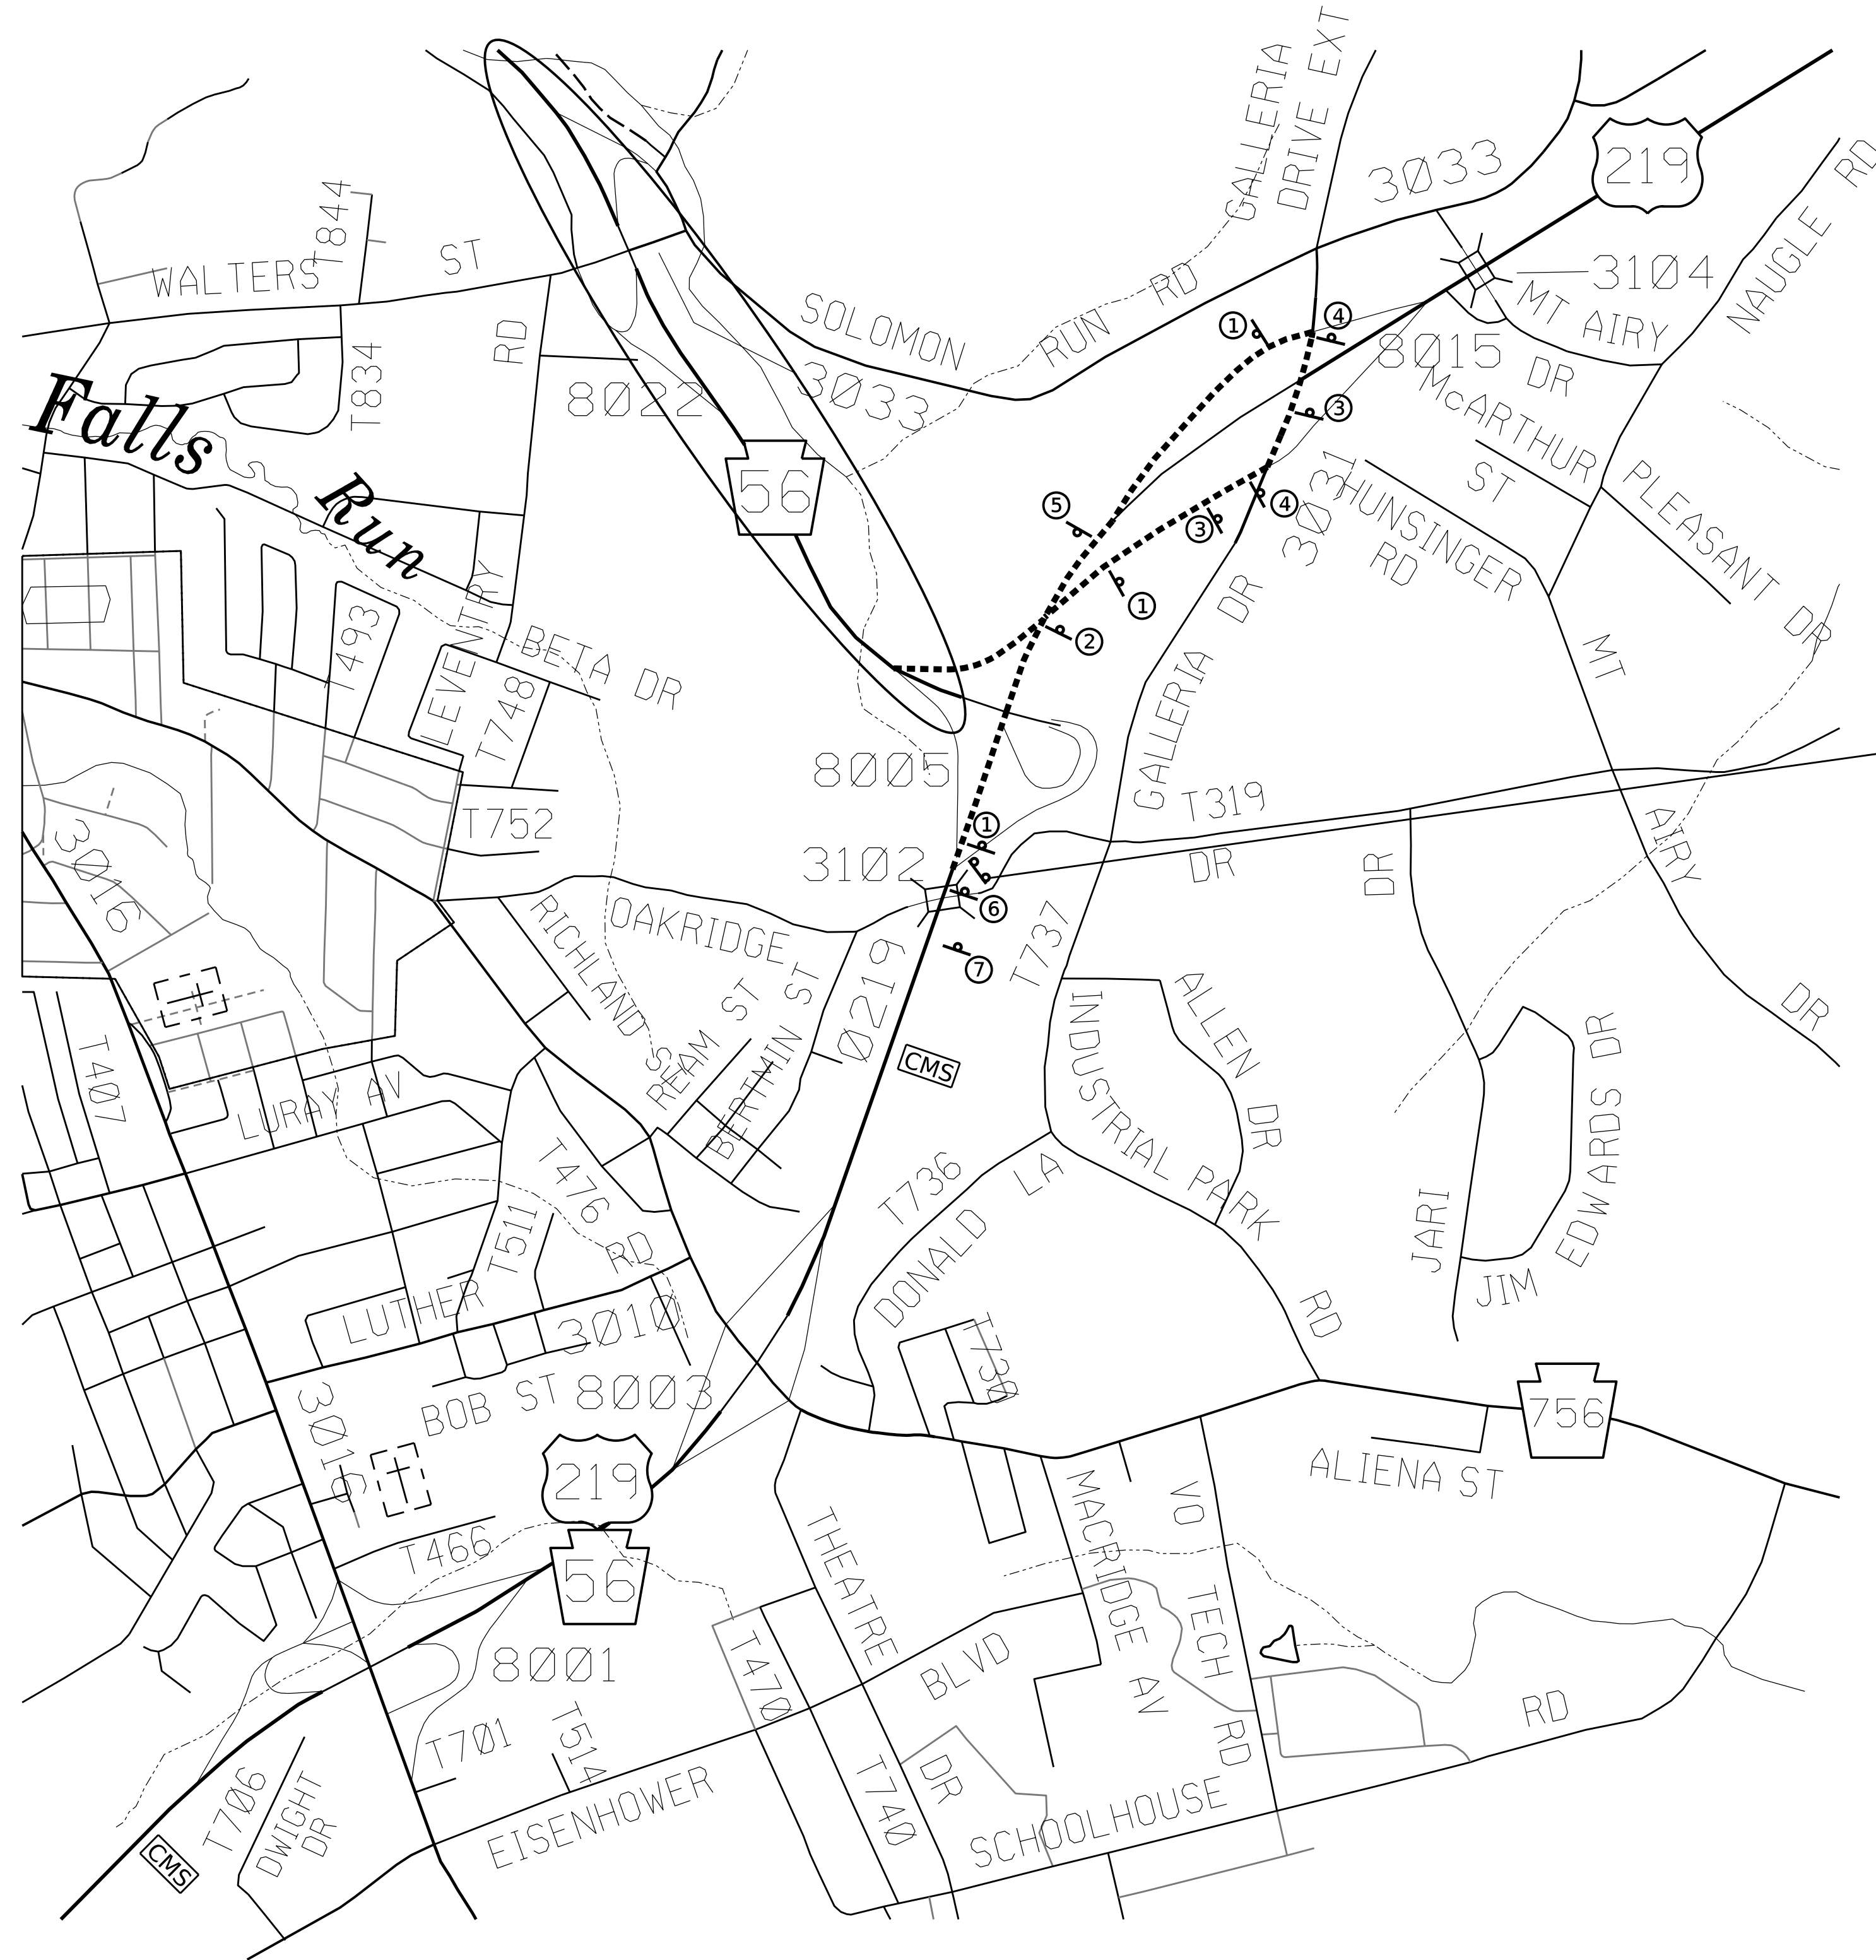


DISTRICT	COUNTY	ROUTE	SECTION	SHEET
09	CAMBRIA	0056	035	21 OF 36
STONYCREEK & RICHLAND TWPS., CITY OF JOHNSTOWN, DALE BORO.				
REV NO	REVISIONS	DATE	BY	APPD

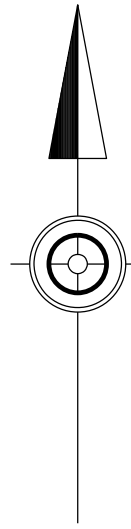

CHANGEABLE MESSAGE BOARD DETAIL

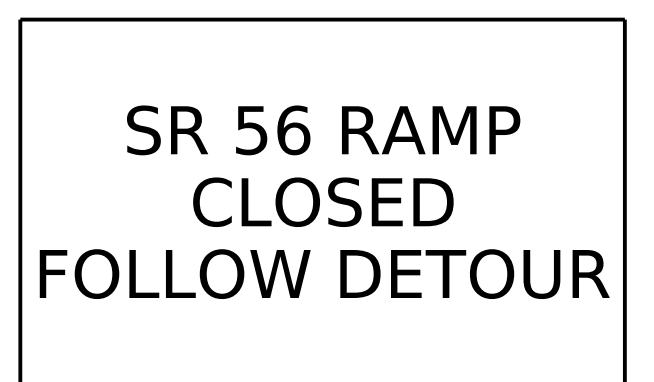

- LEGEND**
- - DETOUR ROUTE
  - ⌵ - SIGN ON TYPE III BARRICADE
  - ④ - SIGN LOCATION
  - - PROJECT LOCATION
  - CMS - CHANGABLE MESSAGE BOARD

**US 219 NORTHBOUND TO PA 56 WESTBOUND DETOUR**

NOT TO SCALE

