
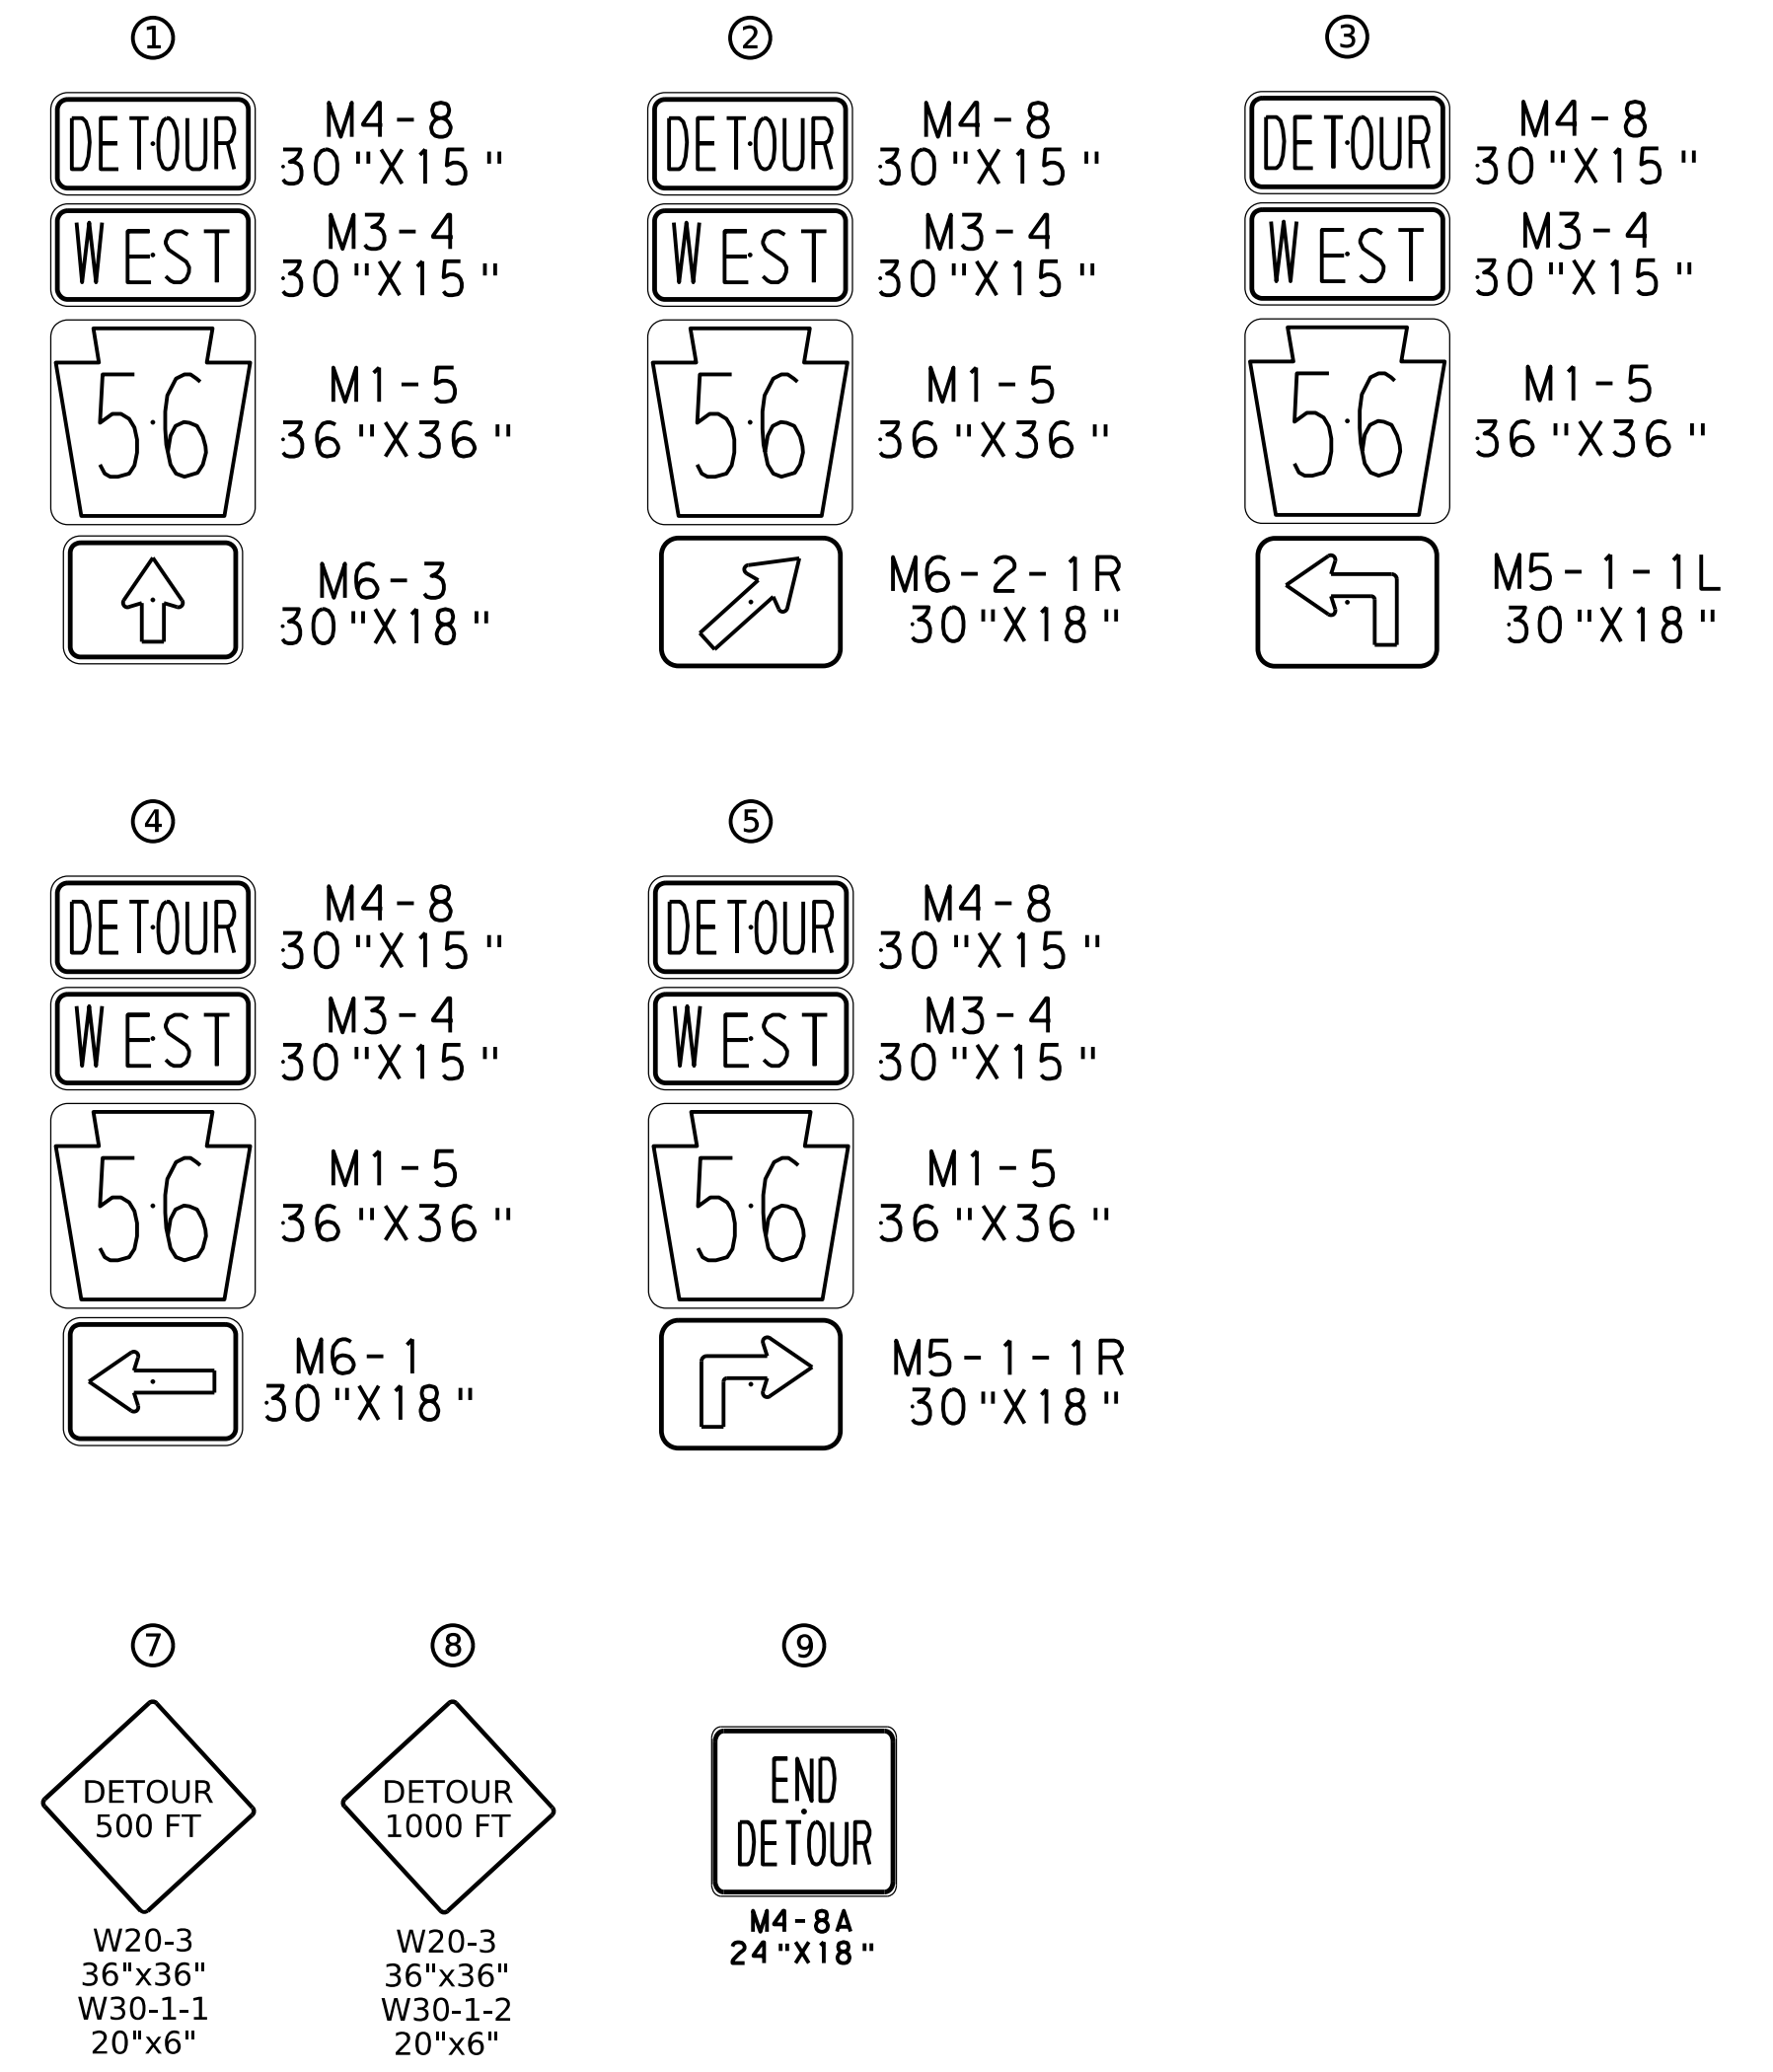


DISTRICT	COUNTY	ROUTE	SECTION	SHEET
09	CAMBRIA	0056	035	24 OF 36
STONYCREEK & RICHLAND TOWNSHIPS, CITY OF JOHNSTOWN, DALE BORO.				
REV NO	REVISIONS	DATE	BY	APPD

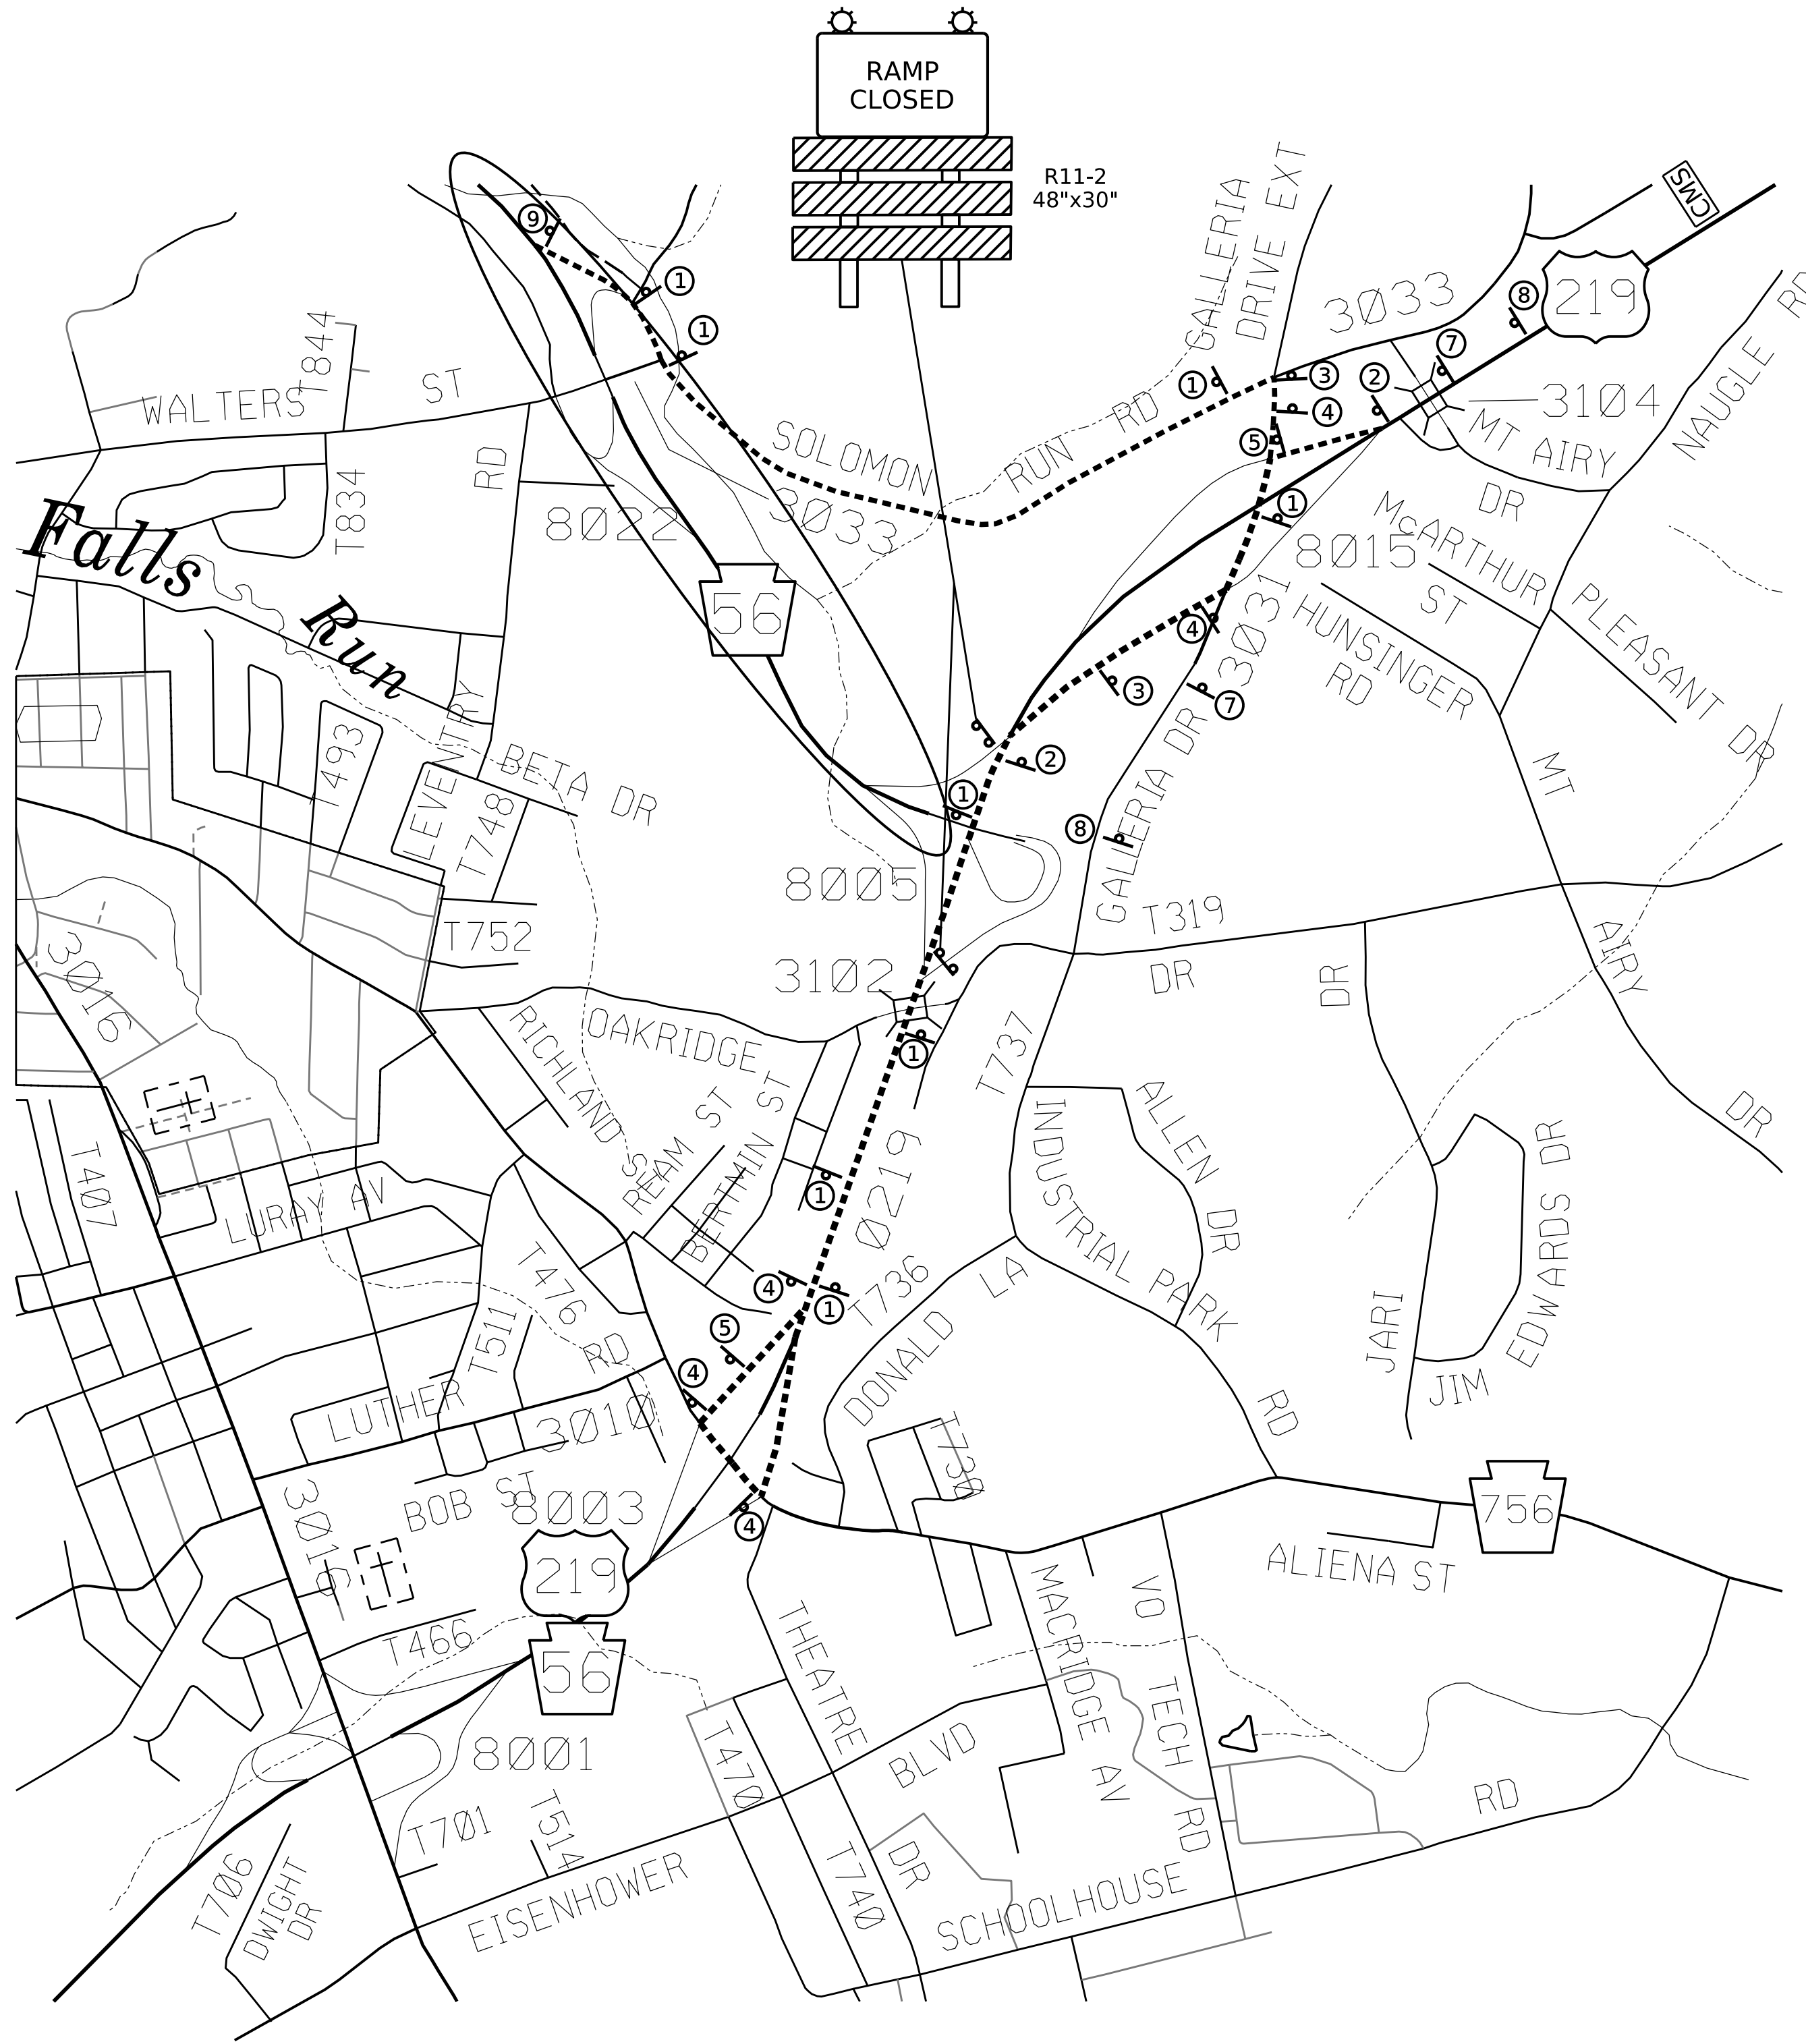

CHANGEABLE MESSAGE BOARD DETAIL

SR 56 RAMP
CLOSED
FOLLOW DETOUR

- LEGEND**
- - DETOUR ROUTE
 - ⊥ - SIGN ON TYPE III BARRICADE
 - ⊥ - SIGN LOCATION
 - - PROJECT LOCATION
 - [CMS] - CHANGABLE MESSAGE BOARD

US 219 SOUTHBOUND TO PA 56 WESTBOUND DETOUR

NOT TO SCALE

