


DISTRICT	COUNTY	ROUTE	SECTION	SHEET
09	CAMBRIA	0056	035	30 OF 36
STONYCREEK & RICHLAND TWPS., CITY OF JOHNSTOWN, DALE BORO.				
REV NO	REVISIONS	DATE	BY	APPD

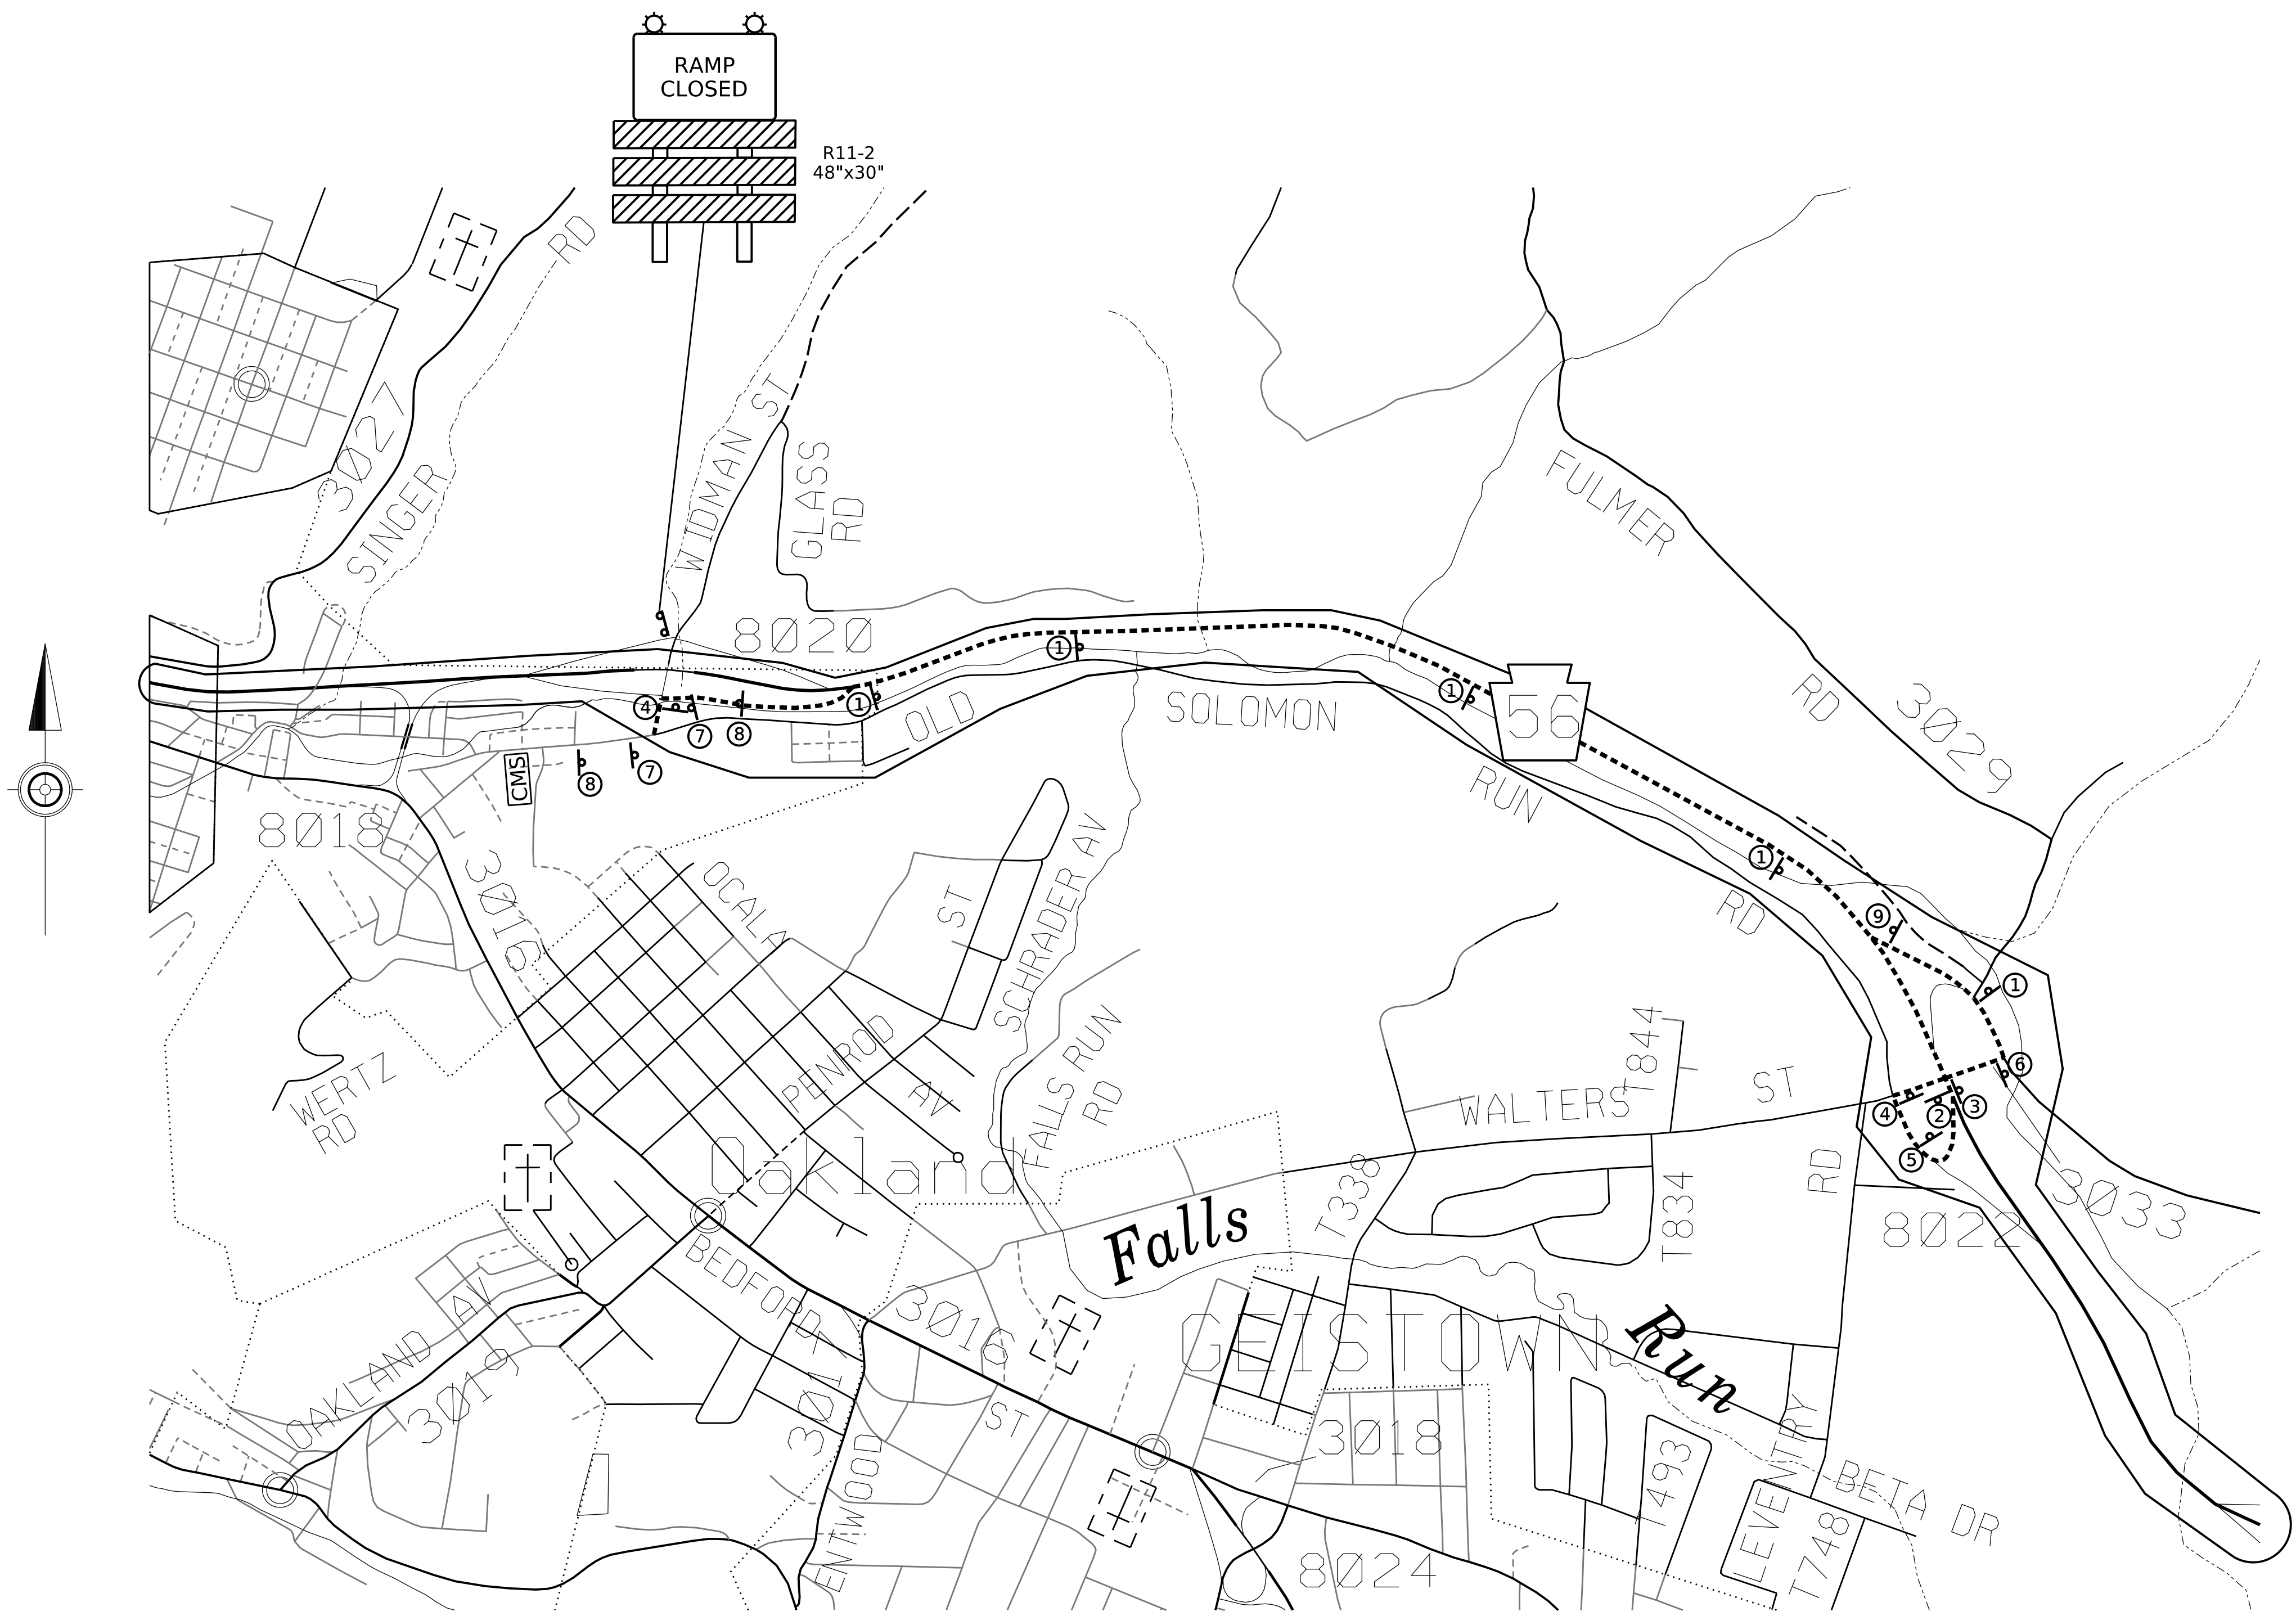

- ①
 M4-8 30"x15"
 M3-4 30"x15"
 M1-5 36"x36"
 M6-3 30"x18"
- ②
 M4-8 30"x15"
 M3-4 30"x15"
 M1-5 36"x36"
 M6-2-1R 30"x18"
- ③
 M4-8 30"x15"
 M3-4 30"x15"
 M1-5 36"x36"
 M5-1-1L 30"x18"
- ④
 M4-8 30"x15"
 M3-4 30"x15"
 M1-5 36"x36"
 M6-1 30"x18"
- ⑤
 M4-8 30"x15"
 M3-4 30"x15"
 M1-5 36"x36"
 M5-1-1R 30"x18"
- ⑥
 M4-8 30"x15"
 M3-4 30"x15"
 M1-5 36"x36"
 M6-1 30"x18"
- ⑦
 W20-3 36"x36"
W30-1-1 20"x6"
- ⑧
 W20-3 36"x36"
W30-1-2 20"x6"
- ⑨
 M4-8A 24"x18"

CHANGEABLE MESSAGE BOARD DETAIL

**SR 56 RAMP
CLOSED
FOLLOW DETOUR**

- LEGEND**
- - DETOUR ROUTE
 - SIGN ON TYPE III BARRICADE
 - SIGN LOCATION
 - PROJECT LOCATION
 - CHANGABLE MESSAGE BOARD

WIDMAN STREET TO PA 56 WESTBOUND DETOUR

NOT TO SCALE

